


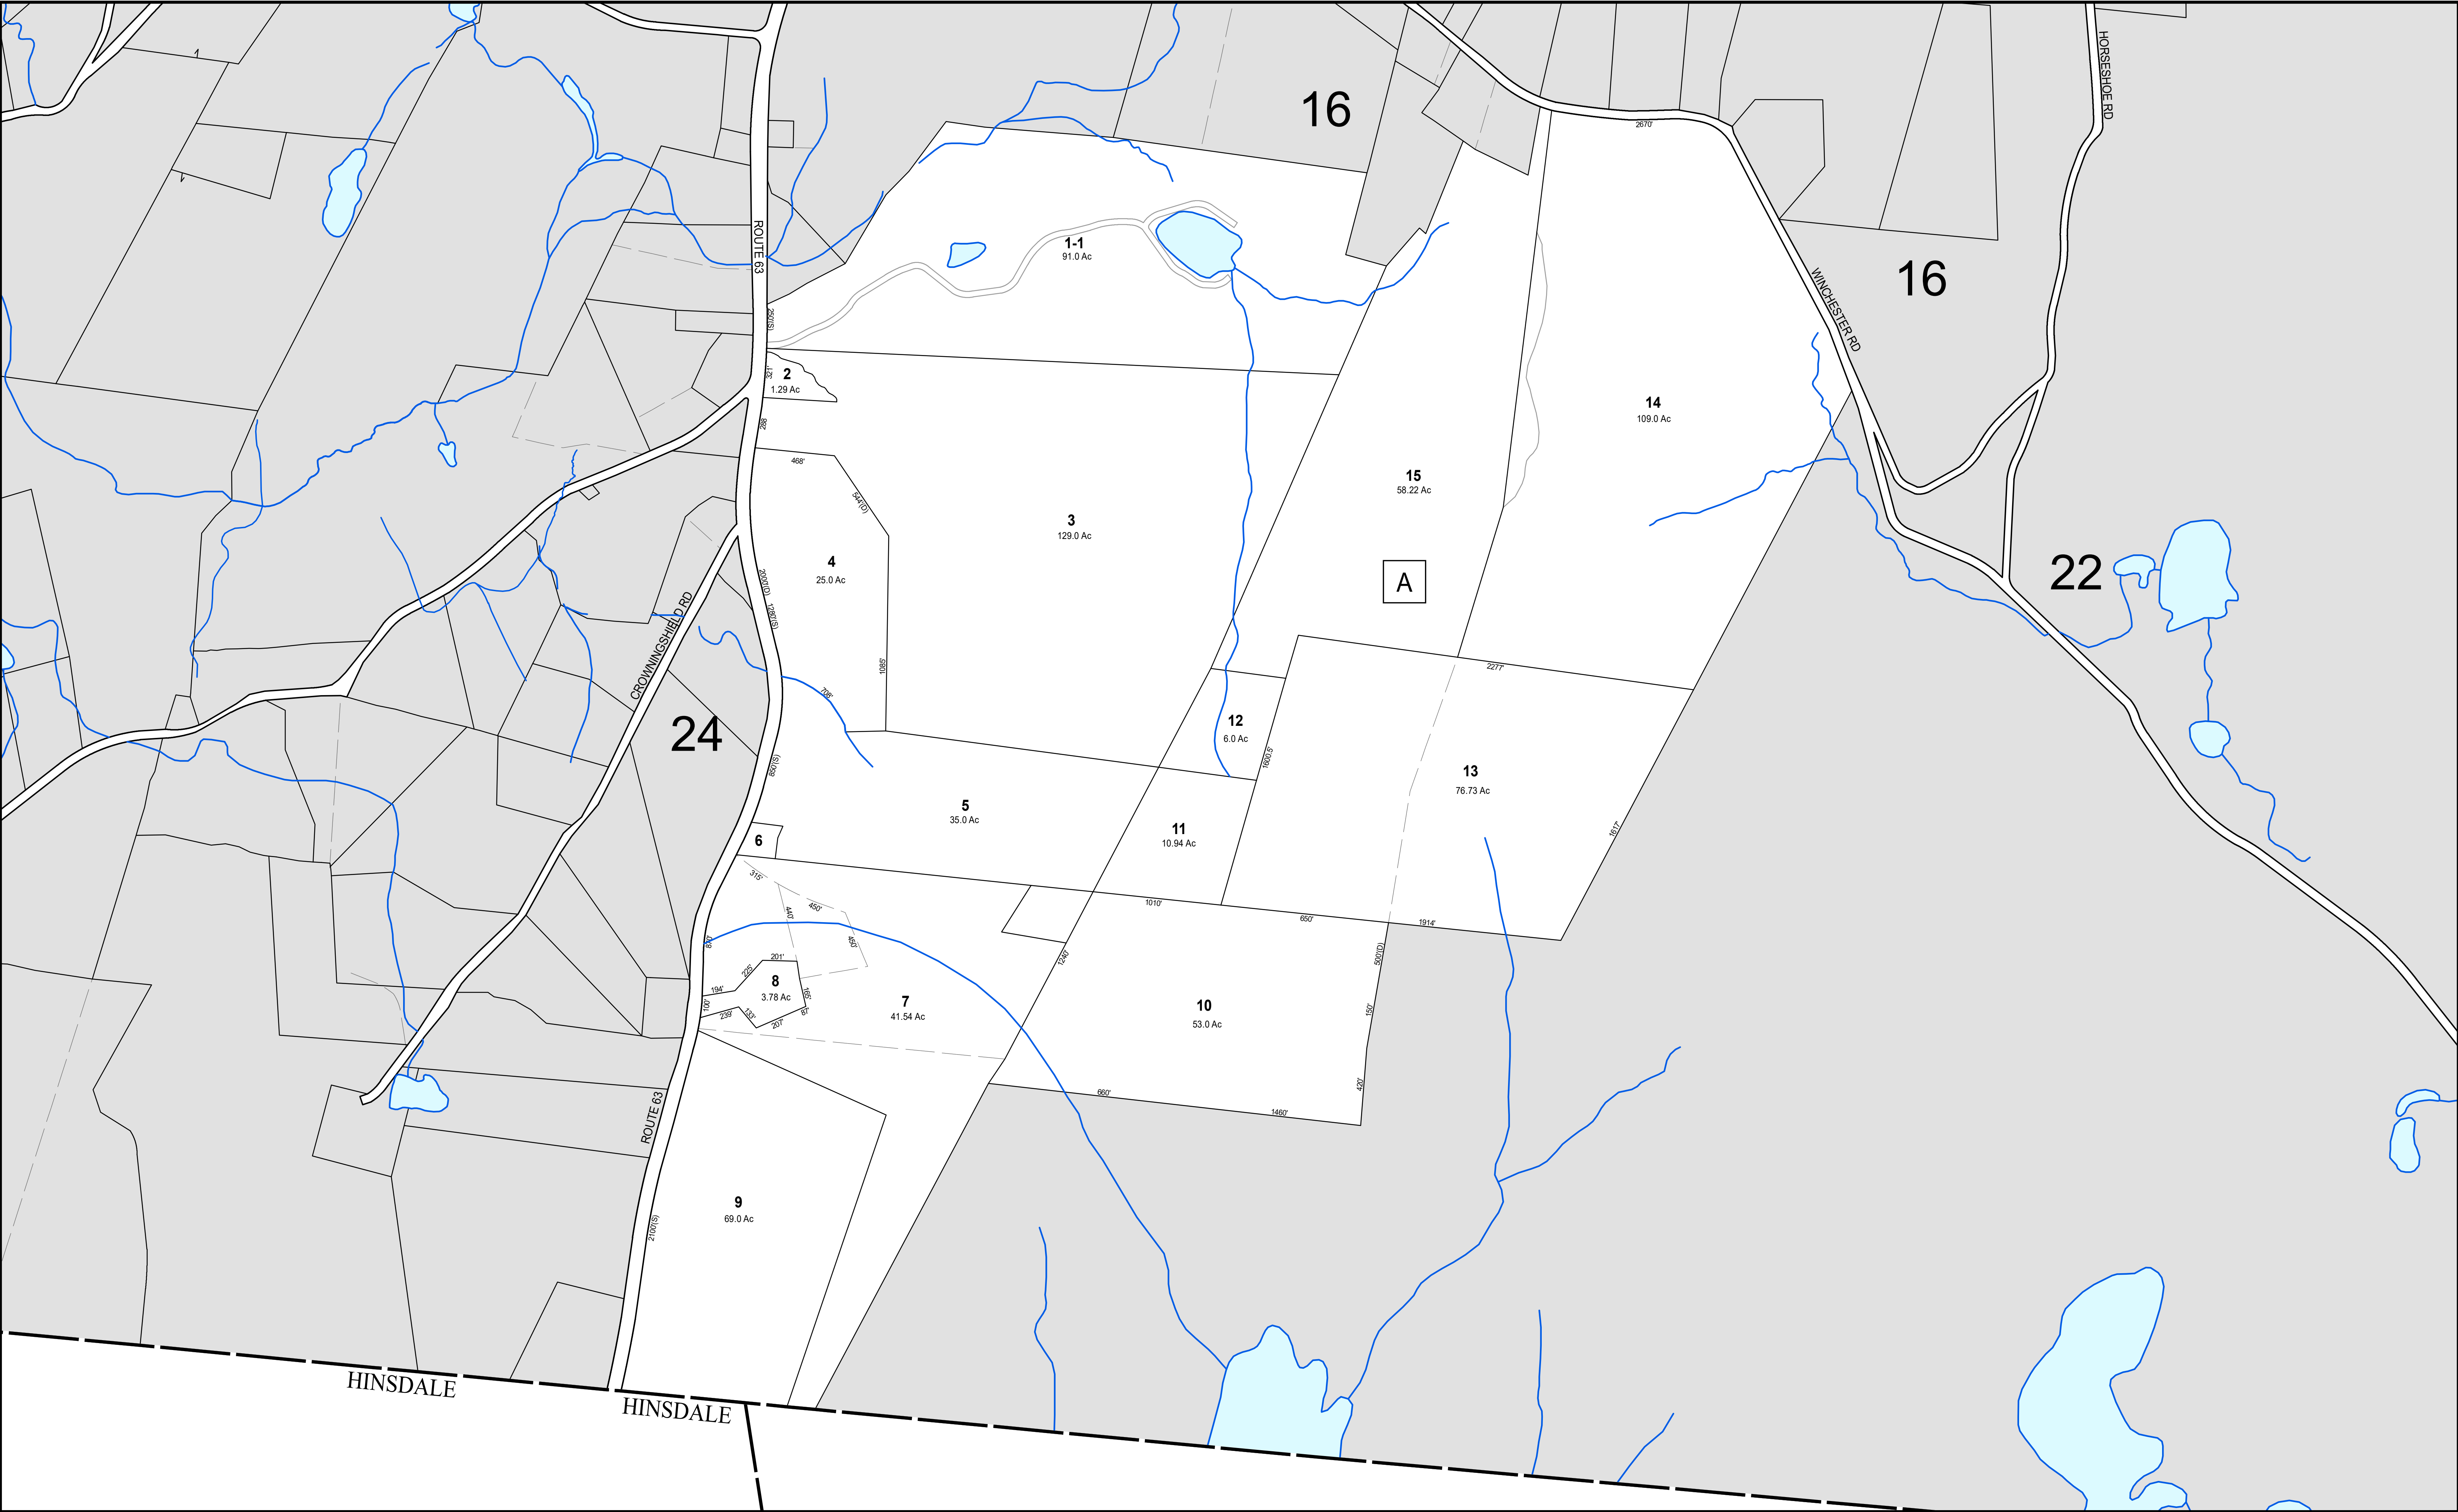

THIS MAP IS FOR ASSESSMENT PURPOSES. IT IS NOT VALID FOR LEGAL DESCRIPTION OR CONVEYANCE.

THE HORIZONTAL DATUM IS THE NEW HAMPSHIRE STATE PLANE COORDINATE SYSTEM, NAD 83.



REVISÉ & REPRINTED BY

Precision Mapping, Geospatial Solutions.  
11 Pleasant Street, Littleton, NH 03561  
800.322.4540 - www.cai-tech.com

| LEGEND              |       |
|---------------------|-------|
| AREA SURVEYED       | Ac    |
| PARCEL NUMBER       | 12.11 |
| RECORD DIMENSION    | 100'  |
| BLOCK               | A     |
| WATER               |       |
| SUBDIVISION LOT NO. |       |
| RIGHT OF WAY/ACCESS |       |
| COMMON OWNERSHIP    | OR    |

FEET  
400 200 0 400 800 1,200

METERS  
100 50 0 100 200 300


SCALE: 1" = 400'

REVISED TO: 4/1/2024

PROPERTY MAPS

CHESTERFIELD

NEW HAMPSHIRE

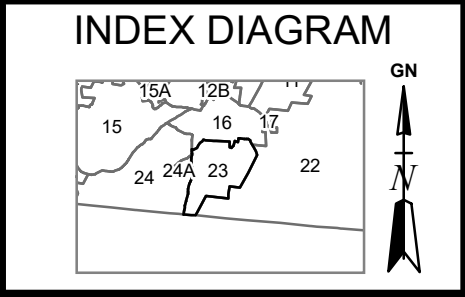

MAP NO.

23