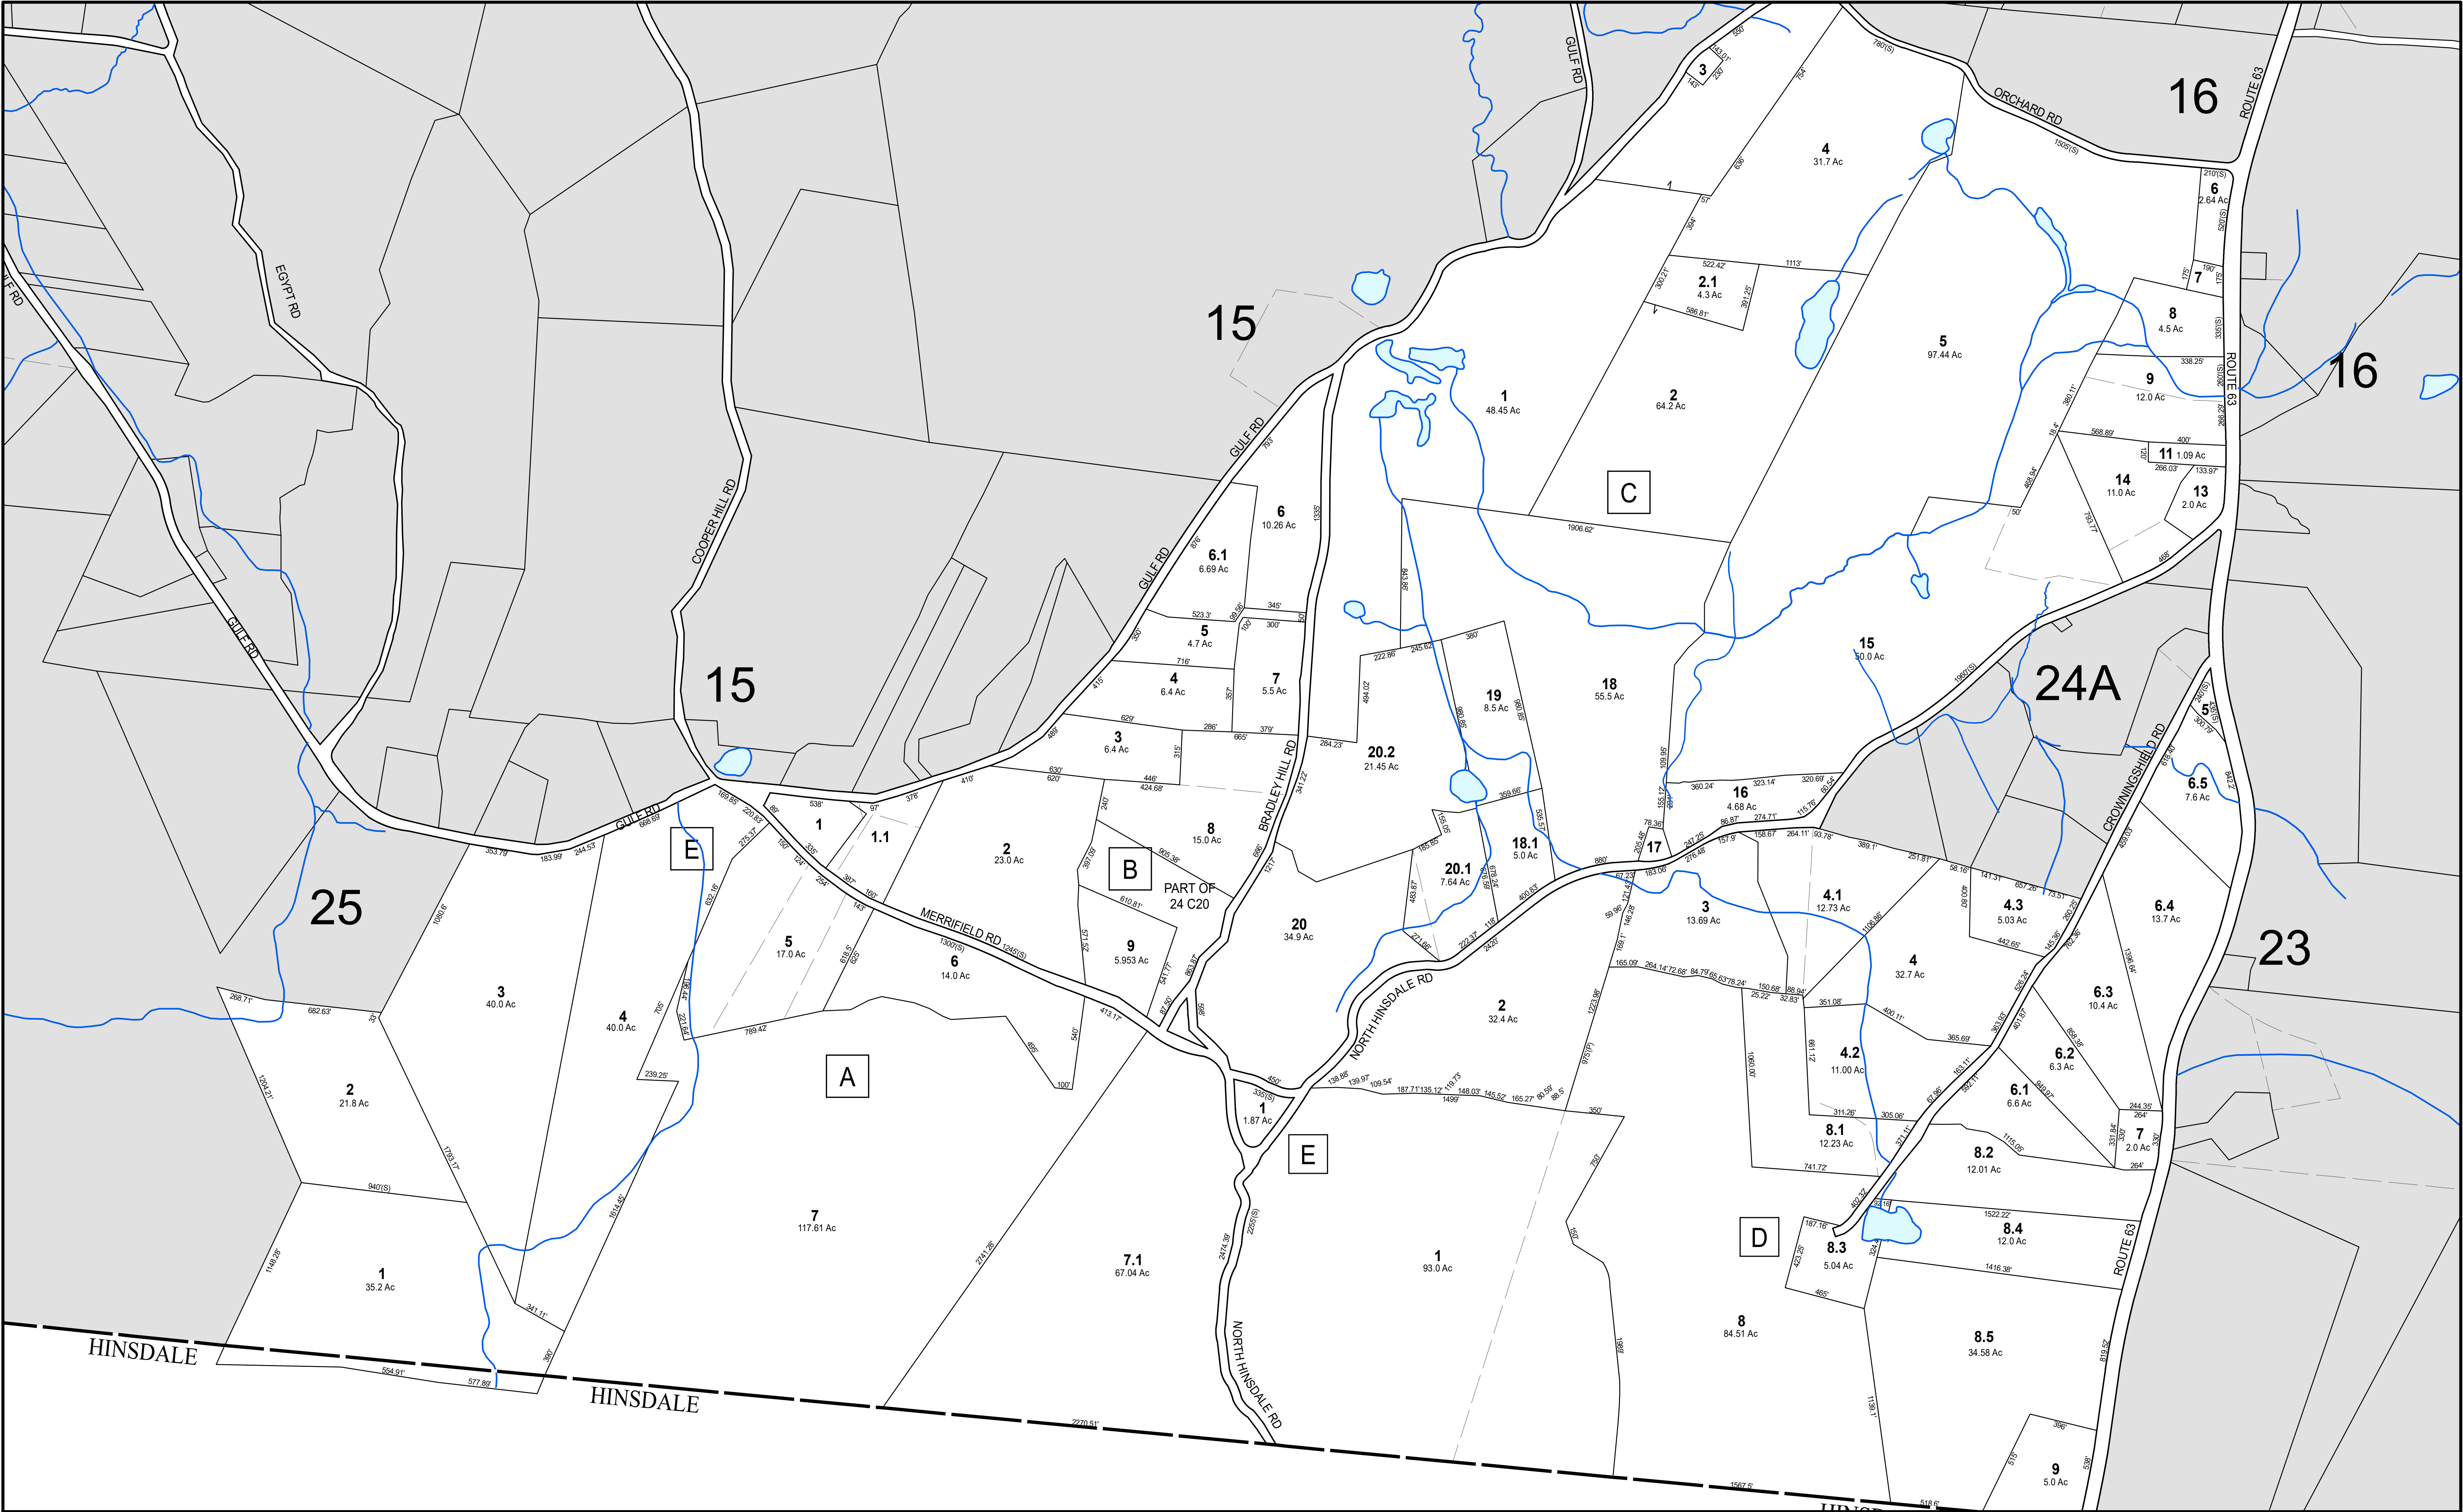




THIS MAP IS FOR ASSESSMENT PURPOSES. IT IS NOT VALID FOR LEGAL DESCRIPTION OR CONVEYANCE.

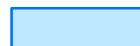
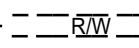
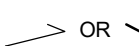
THE HORIZONTAL DATUM IS THE NEW HAMPSHIRE STATE PLANE COORDINATE SYSTEM, NAD 83.



REVISÉ & REPRINTED BY

Precision Mapping, Geospatial Solutions.  
11 Pleasant Street, Littleton, NH 03561  
800.322.4540 - www.cai-tech.com

**LEGEND**

|                     |       |   |
|---------------------|-------|---|
| AREA SURVEYED       | ----- | Ac   |
| PARCEL NUMBER       | ----- | 12.11   |
| RECORD DIMENSION    | ----- | 100'   |
| BLOCK               | ----- | <b>A</b>   |
| WATER               | ----- |                                                                                           |
| SUBDIVISION LOT NO. | ----- |                                                                                           |
| RIGHT OF WAY/ACCESS | ----- |                                                                                           |
| COMMON OWNERSHIP    | ----- |  OR  |

FEET 400 200 0 400 800 1,200

SCALE: 1" = 400'

METERS 100 50 0 100 200 300

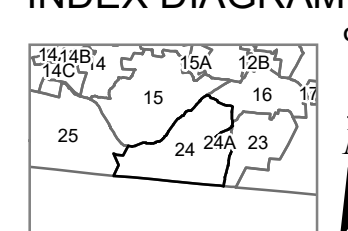
REVISED TO: 4/1/2024

PROPERTY MAPS

**CHESTERFIELD**

NEW HAMPSHIRE

INDEX DIAGRAM



MAP NO.

**24**