


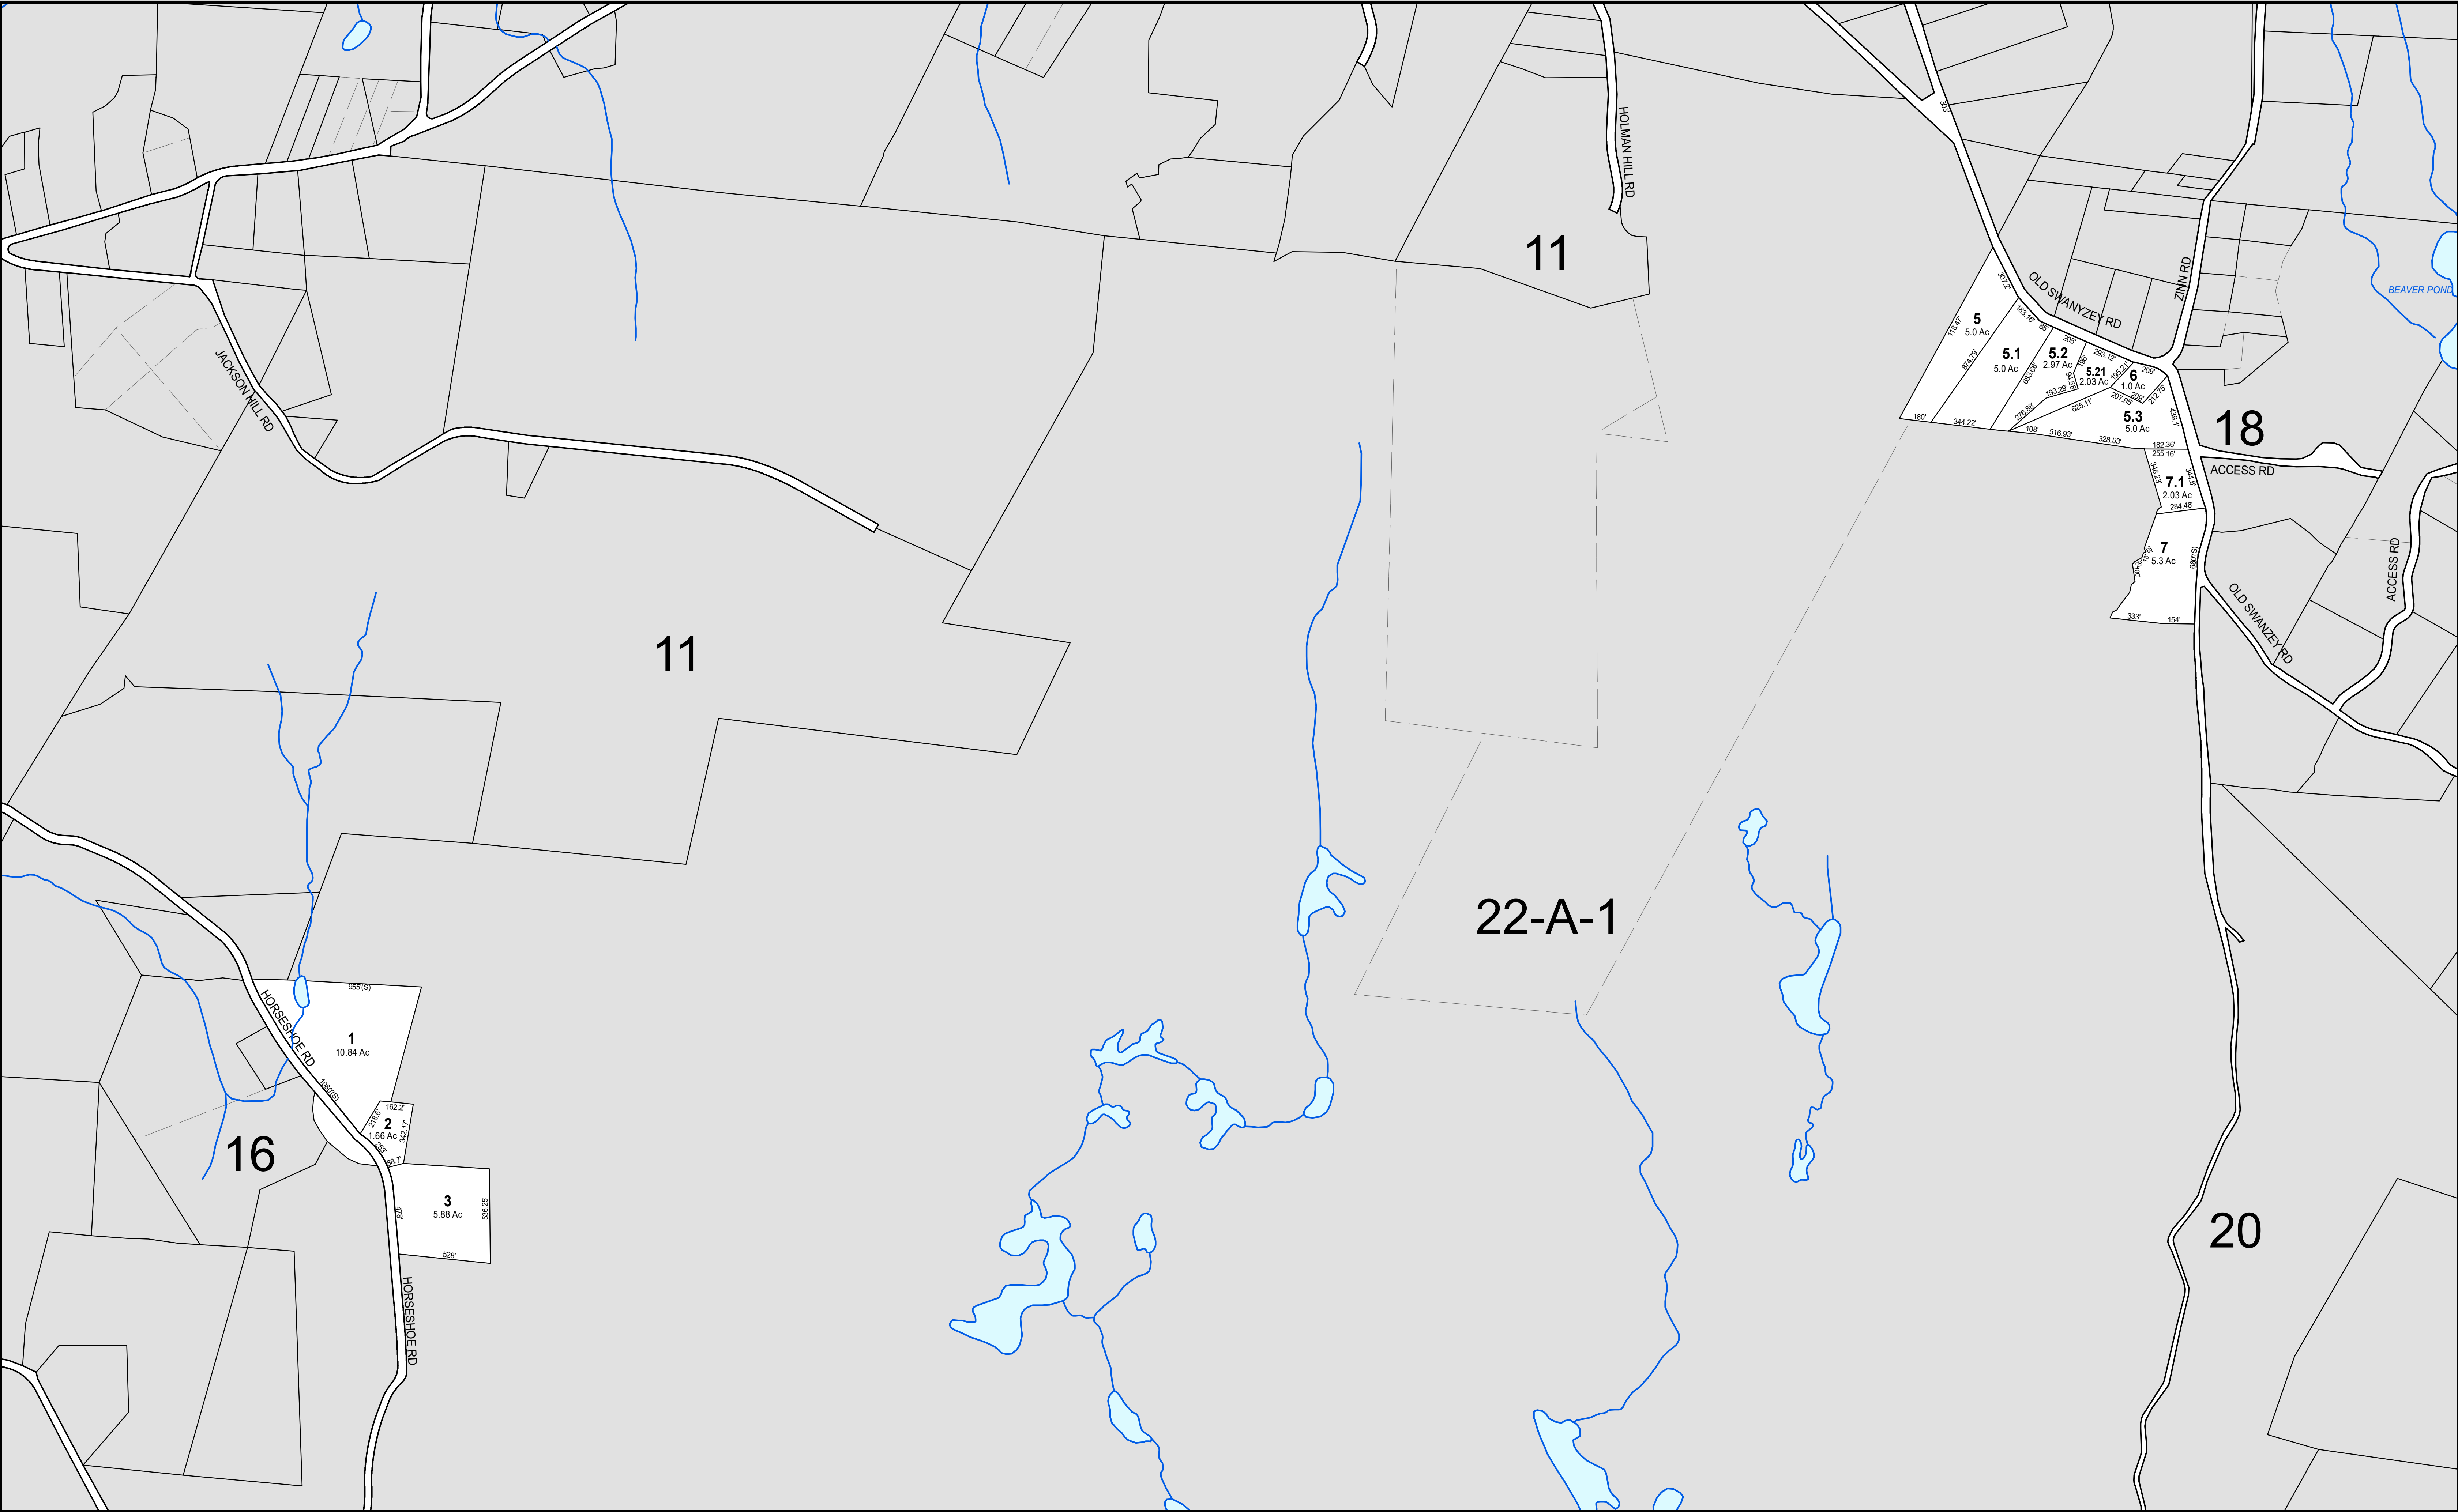

THIS MAP IS FOR ASSESSMENT PURPOSES. IT IS NOT VALID FOR LEGAL DESCRIPTION OR CONVEYANCE.

THE HORIZONTAL DATUM IS THE NEW HAMPSHIRE STATE PLANE COORDINATE SYSTEM, NAD 83.

REVISÉ & REPRINTED BY

CAI Technologies

Precision Mapping. Geospatial Solutions.
11 Pleasant Street, Littleton, NH 03561
800.322.4540 - www.cai-tech.com

LEGEND

AREA SURVEYED Ac

PARCEL NUMBER 12.11

RECORD DIMENSION 100'

BLOCK **A**

WATER

SUBDIVISION LOT NO.

RIGHT OF WAY/ACCESS **R/W**

COMMON OWNERSHIP OR

FEET
400 200 0 400 800 1,200

METERS
100 50 0 100 200 300

SCALE: 1" = 400'

REVISED TO: 4/1/2024

PROPERTY MAPS

CHESTERFIELD

NEW HAMPSHIRE

INDEX DIAGRAM

MAP NO.

17