


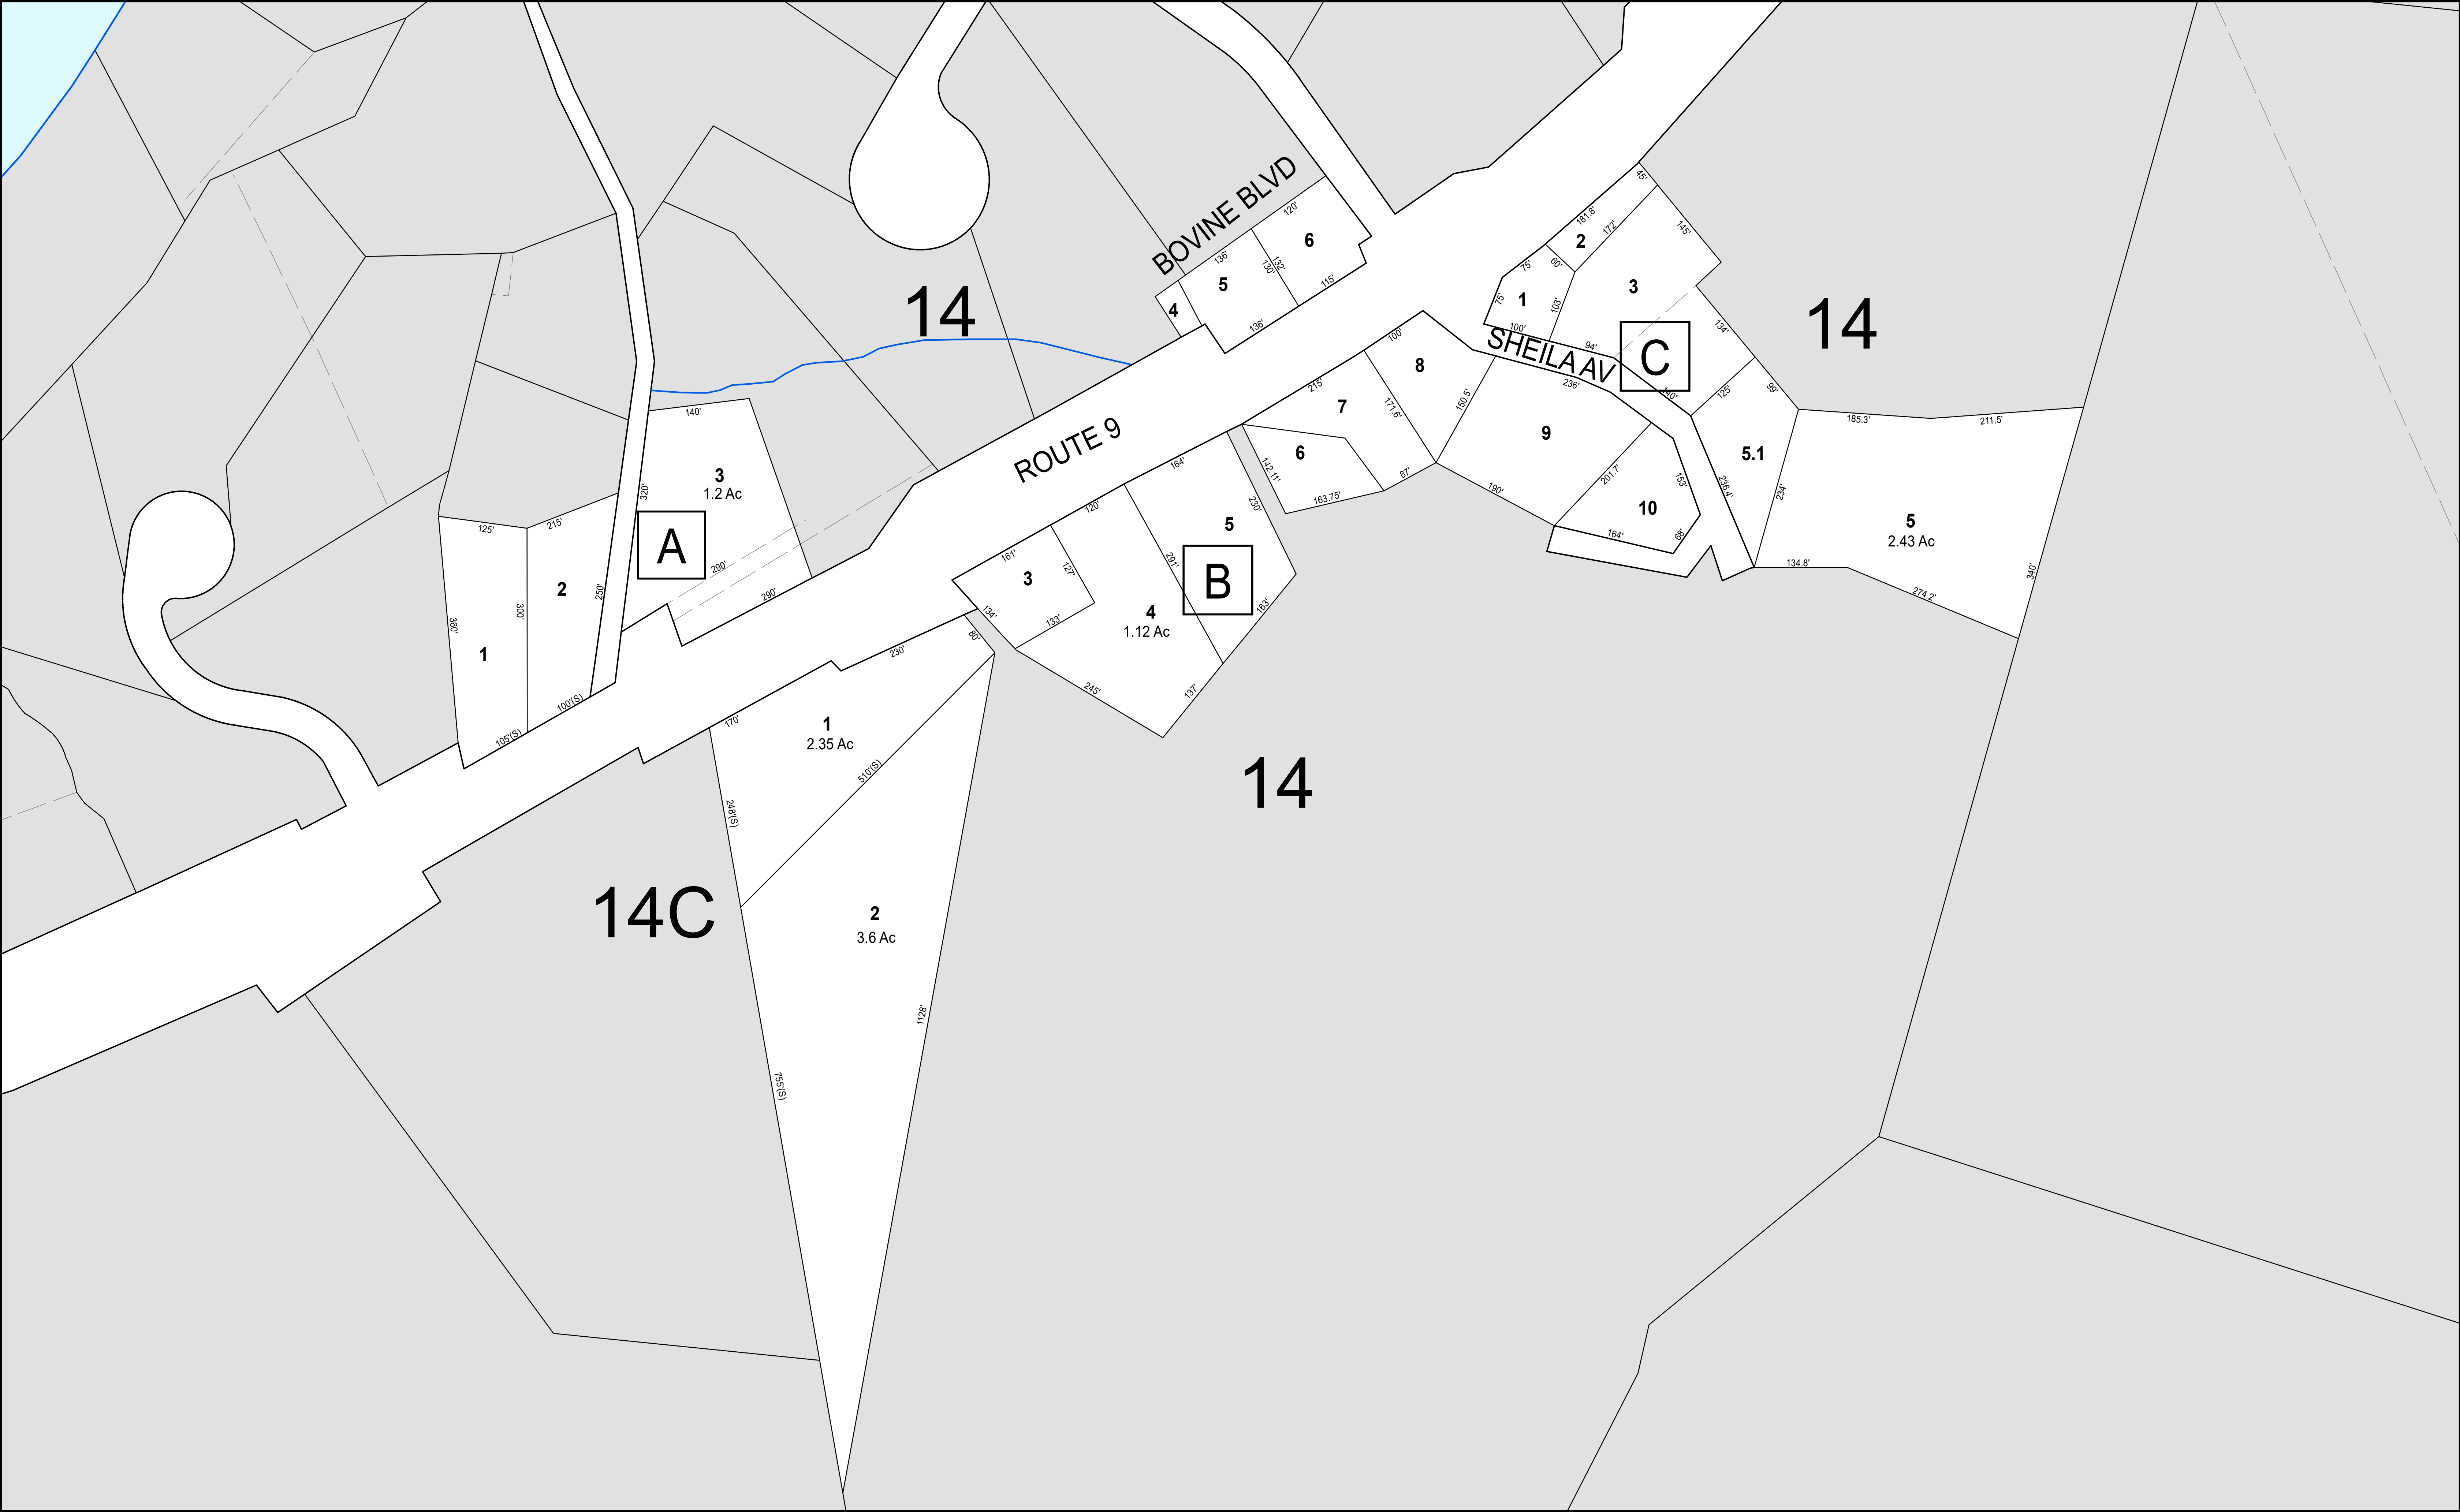

THIS MAP IS FOR ASSESSMENT PURPOSES. IT IS NOT VALID FOR LEGAL DESCRIPTION OR CONVEYANCE.

THE HORIZONTAL DATUM IS THE NEW HAMPSHIRE STATE PLANE COORDINATE SYSTEM, NAD 83.



REVISÉ & REPRINTED BY

Precision Mapping, Geospatial Solutions.
11 Pleasant Street, Littleton, NH 03561
800.322.4540 - www.cai-tech.com

LEGEND

AREA SURVEYED

PARCEL NUMBER

RECORD DIMENSION

BLOCK

WATER

Ac

12.11

100'

A

100'

SUBDIVISION LOT NO.

RIGHT OF WAY/ACCESS

COMMON OWNERSHIP

OR

FEET

100 50 0 100 200 300

METERS

25 12.5 0 25 50 75

SCALE: 1" = 100'

REVISED TO:


4/1/2024

PROPERTY MAPS

CHESTERFIELD

NEW HAMPSHIRE

INDEX DIAGRAM

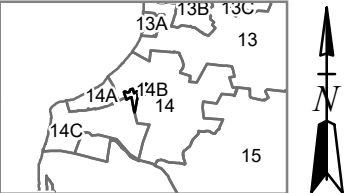

MAP NO.

14B