


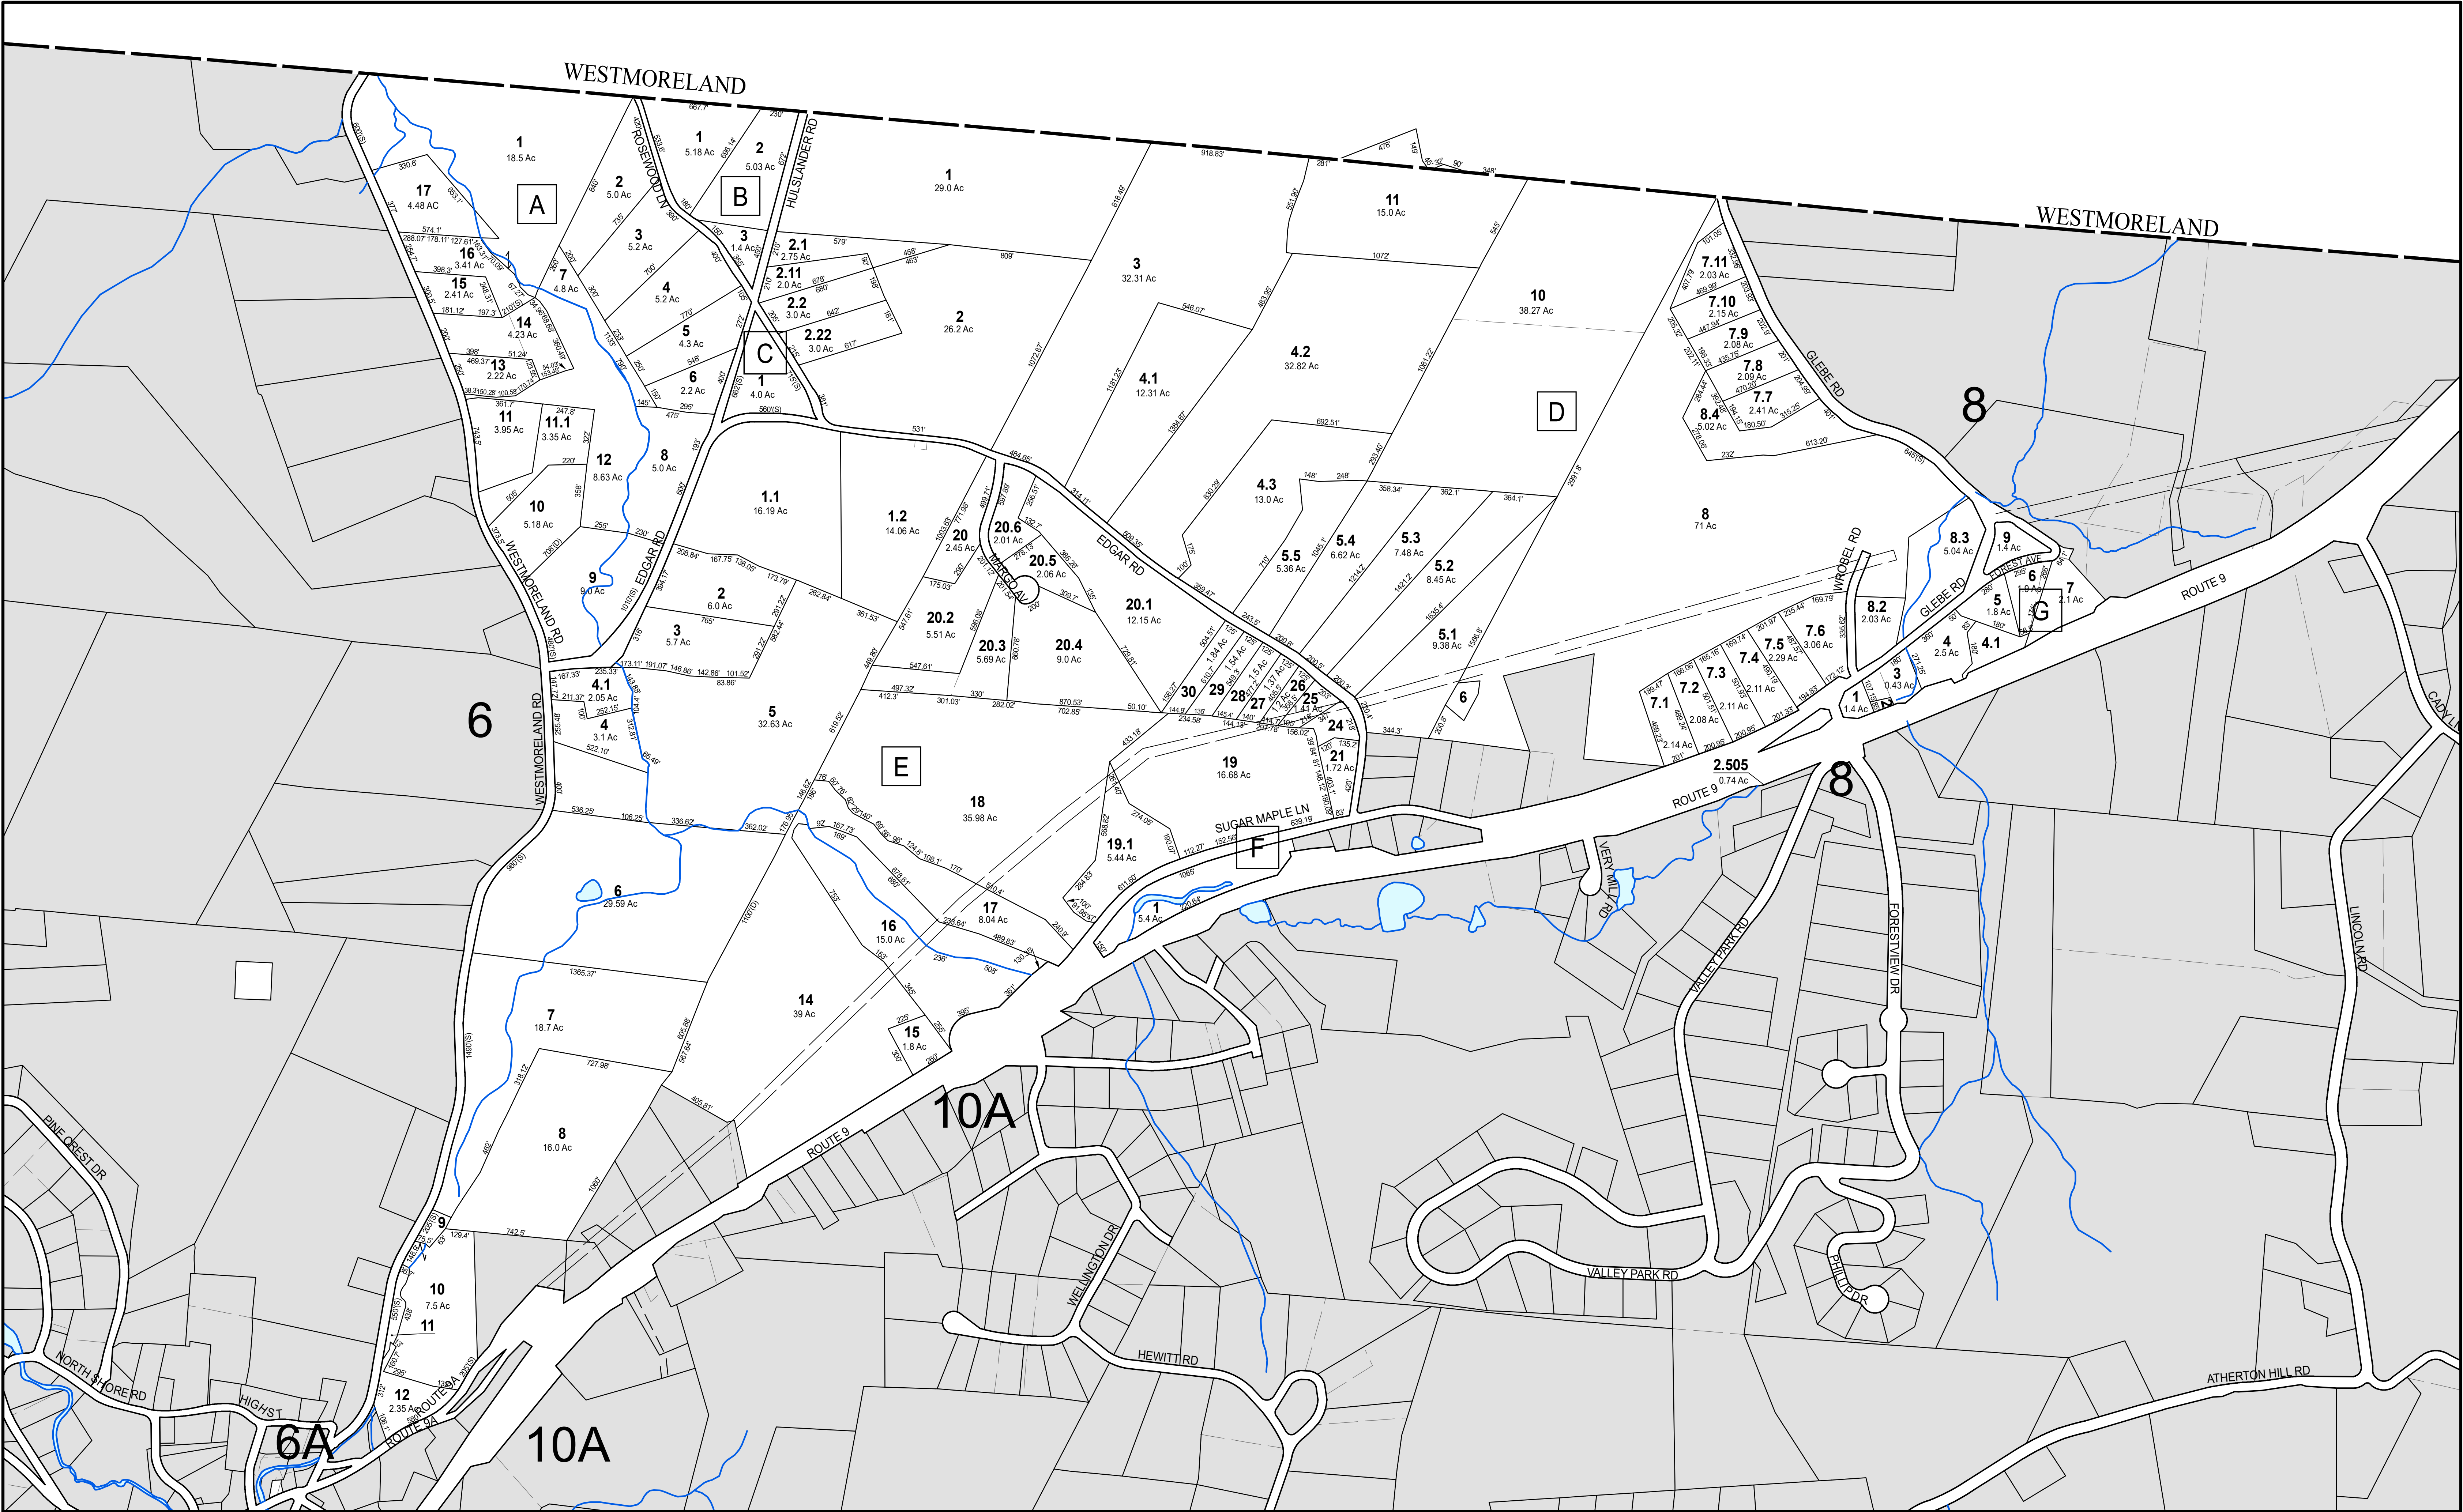

THIS MAP IS FOR ASSESSMENT PURPOSES. IT IS NOT VALID FOR LEGAL DESCRIPTION OR CONVEYANCE.

THE HORIZONTAL DATUM IS THE NEW HAMPSHIRE STATE PLANE COORDINATE SYSTEM, NAD 83.

REVISED & REPRINTED BY

CAI Technologies
Precision Mapping, Geospatial Solutions.
11 Pleasant Street, Littleton, NH 03561
800.322.4540 - www.cai-tech.com

LEGEND

AREA SURVEYED	-----	Ac
PARCEL NUMBER	-----	12.11
RECORD DIMENSION	-----	100'
BLOCK	-----	A
WATER	-----	

SUBDIVISION LOT NO. -----

RIGHT OF WAY/ACCESS -----

COMMON OWNERSHIP -----

FEET 400 200 0 400 800 1,200

METERS 100 50 0 100 200 300

SCALE: 1" = 400'

REVISED TO: 4/1/2024

PROPERTY MAPS

CHESTERFIELD

NEW HAMPSHIRE

INDEX DIAGRAM

MAP NO.

7