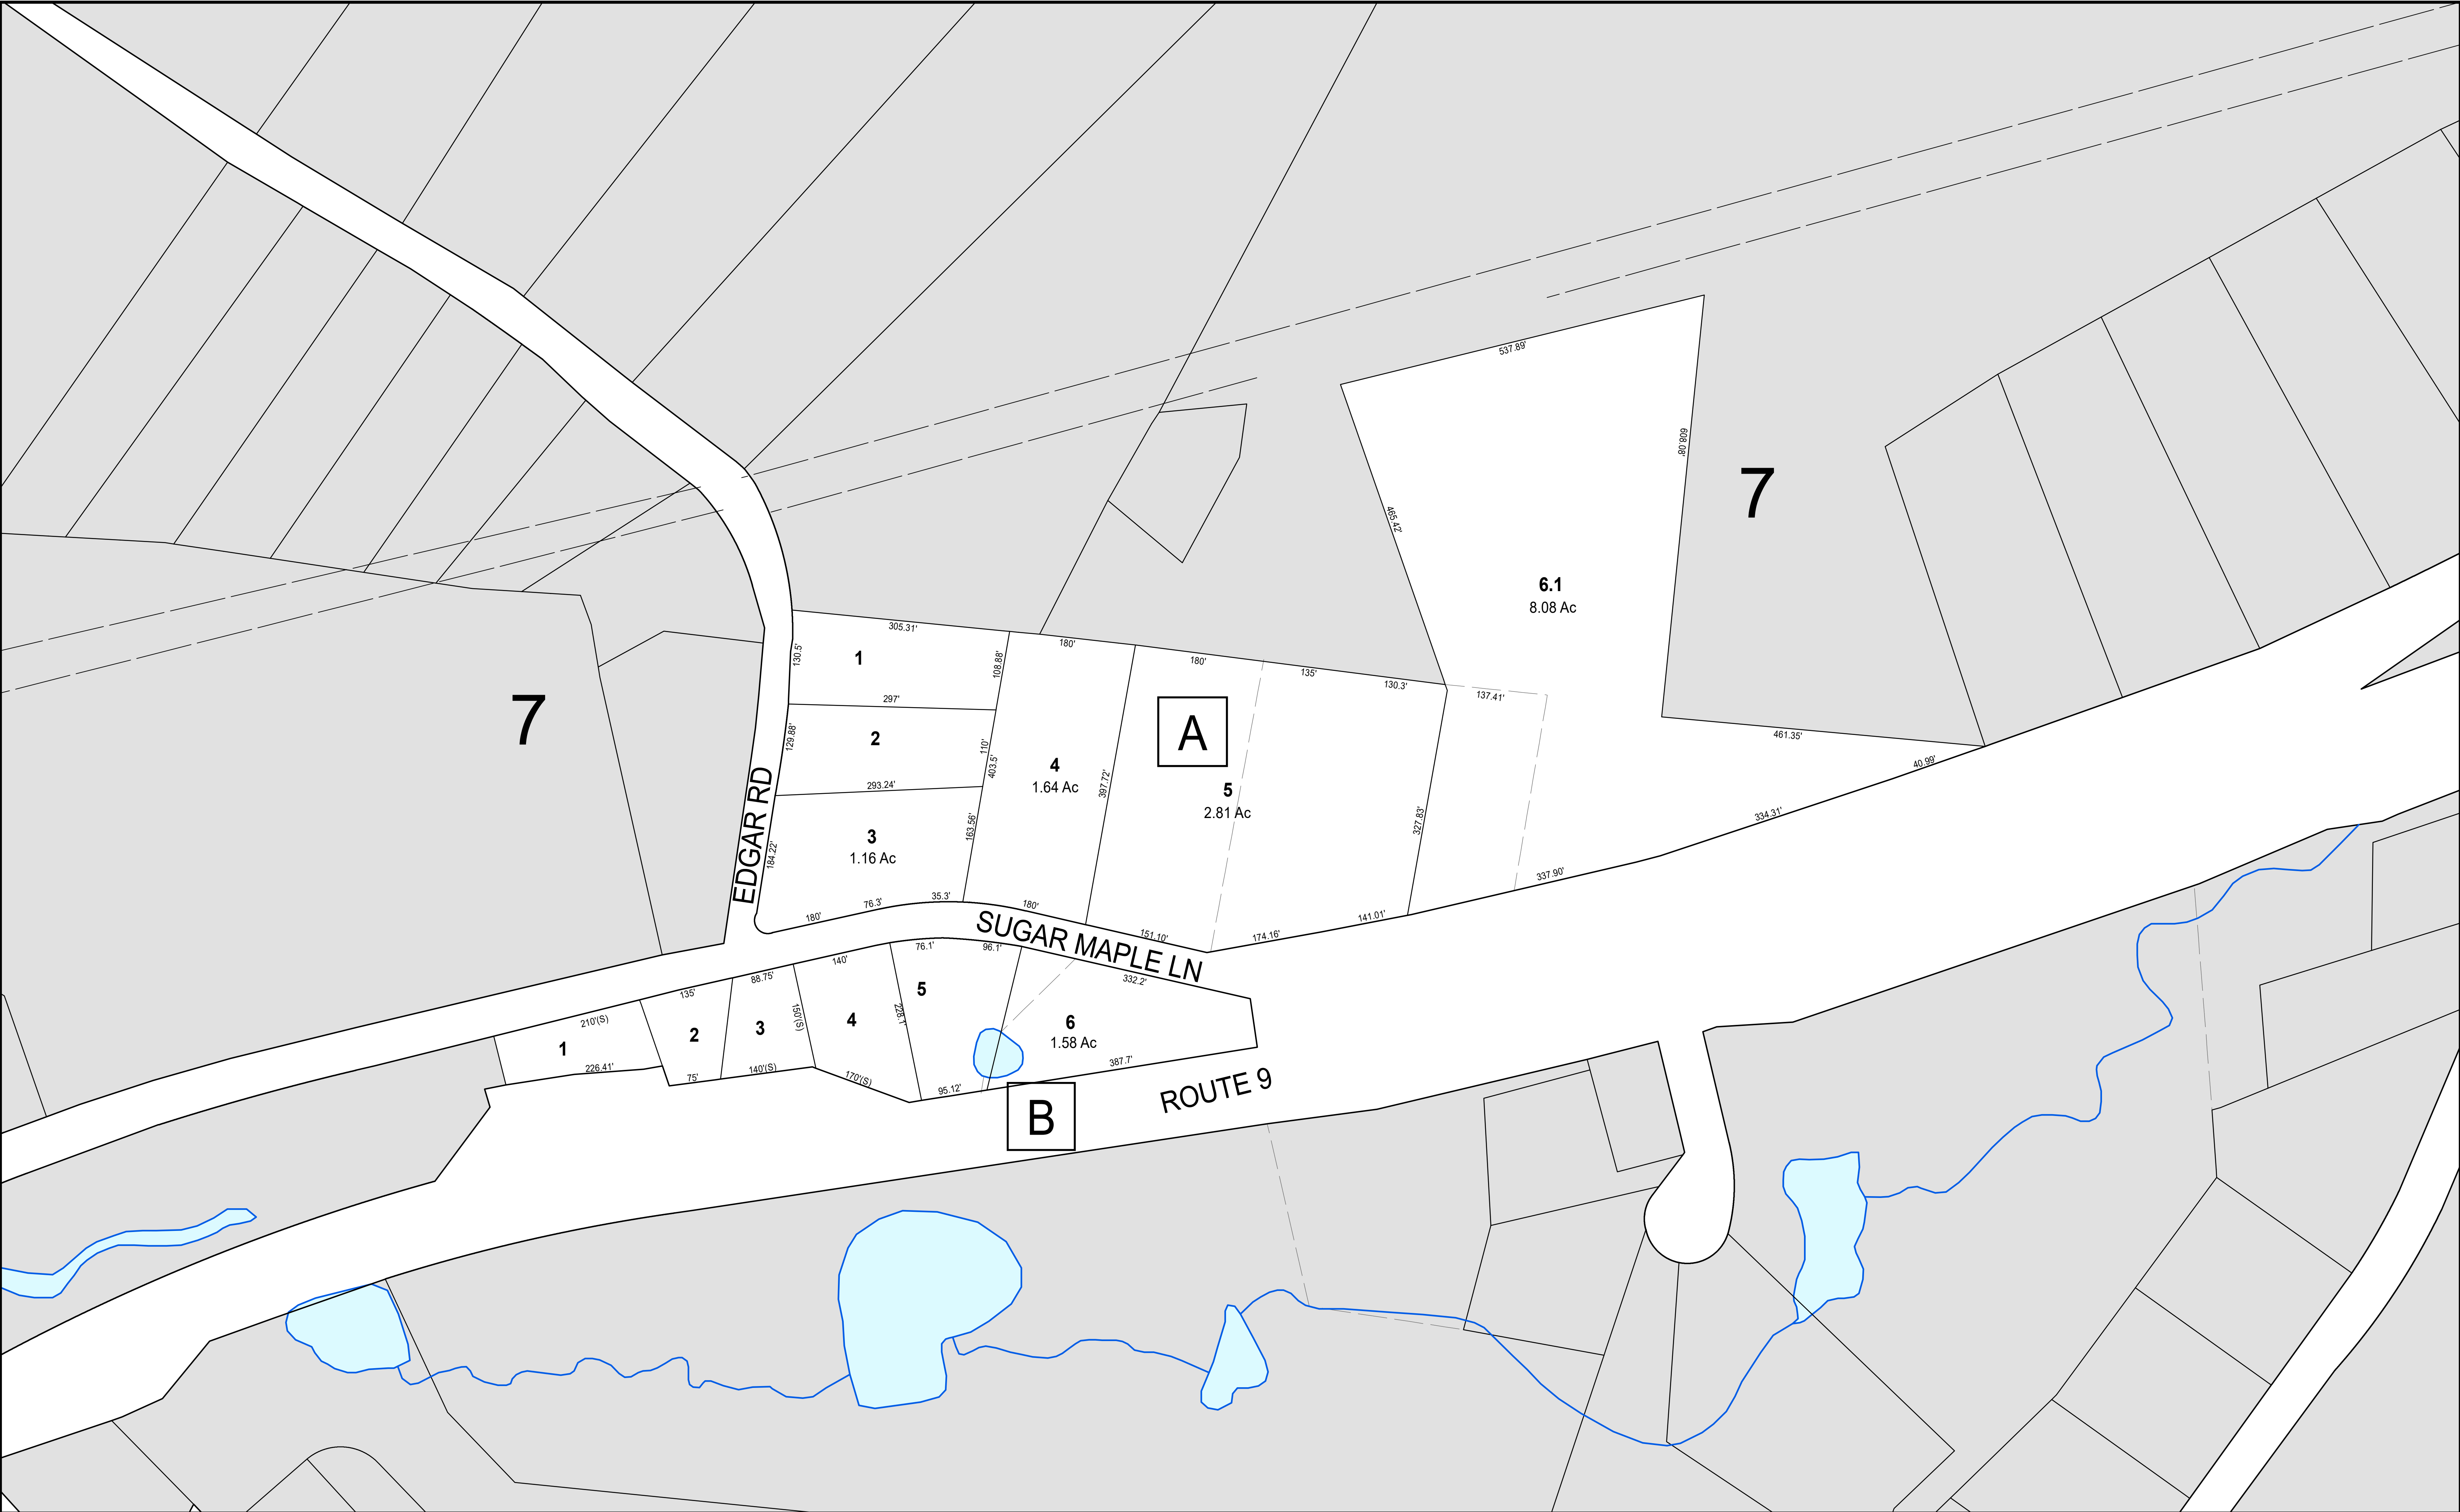




THIS MAP IS FOR ASSESSMENT PURPOSES. IT IS NOT VALID FOR LEGAL DESCRIPTION OR CONVEYANCE.

THE HORIZONTAL DATUM IS THE NEW HAMPSHIRE STATE PLANE COORDINATE SYSTEM, NAD 83.



REVISÉ & REPRINTED BY

CAI Technologies

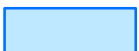
Precision Mapping. Geospatial Solutions.
11 Pleasant Street, Littleton, NH 03561
800.322.4540 - www.cai-tech.com

AREA SURVEYED Ac

PARCEL NUMBER 12.11

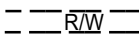
RECORD DIMENSION 100'

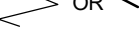
BLOCK A

WATER 

LEGEND

SUBDIVISION LOT NO. 

RIGHT OF WAY/ACCESS  R.O.W.

COMMON OWNERSHIP  OR

FEET 100 50 0 100 200 300

25 12.5 0 25 50 75

METERS

SCALE: 1" = 100'

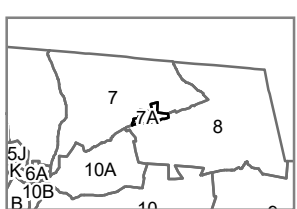
REVISED TO: 4/1/2024

PROPERTY MAPS

CHESTERFIELD

NEW HAMPSHIRE

INDEX DIAGRAM



MAP NO.

7A