


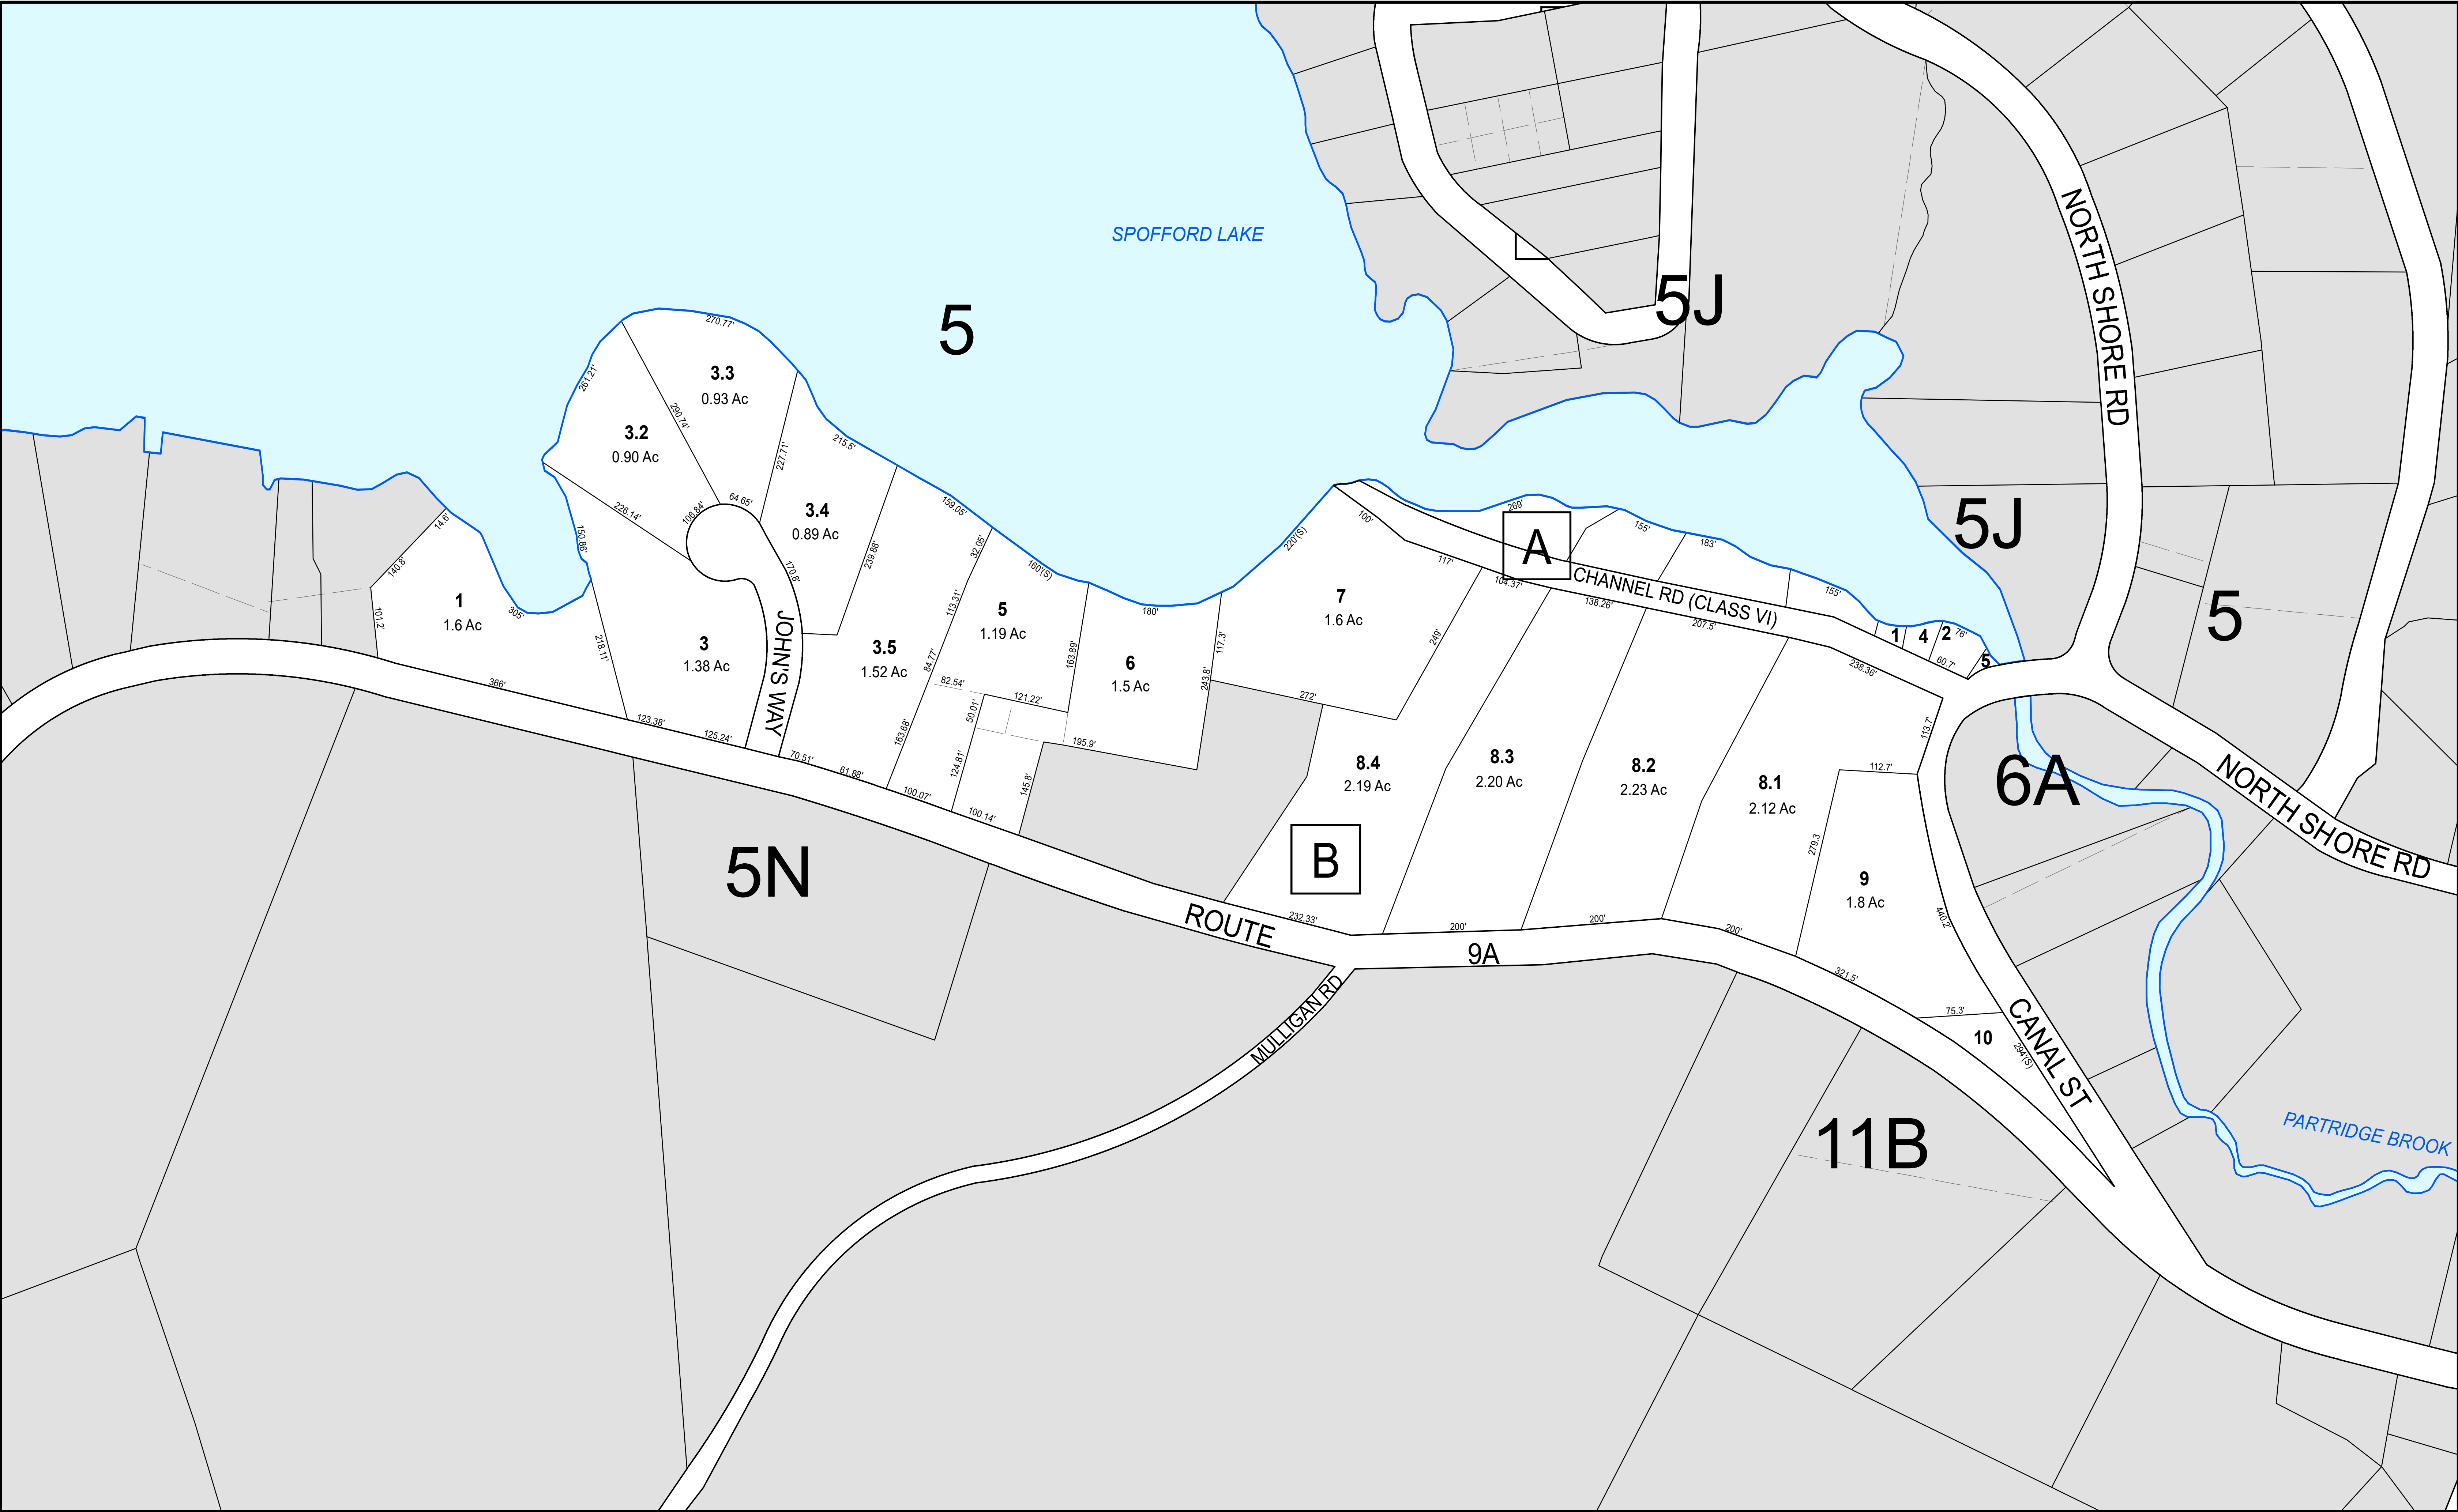

THIS MAP IS FOR ASSESSMENT PURPOSES. IT IS NOT VALID FOR LEGAL DESCRIPTION OR CONVEYANCE.

THE HORIZONTAL DATUM IS THE NEW HAMPSHIRE STATE PLANE COORDINATE SYSTEM, NAD 83.

REVISÉ & REPRINTED BY

CAI Technologies

Precision Mapping. Geospatial Solutions.
11 Pleasant Street, Littleton, NH 03561
800.322.4540 - www.cai-tech.com

LEGEND

AREA SURVEYED Ac 12.11

PARCEL NUMBER 100

RECORD DIMENSION A

BLOCK A

WATER

SUBDIVISION LOT NO.

RIGHT OF WAY/ACCESS 6'W

COMMON OWNERSHIP OR

FEET 100 50 0 100 200 300

METERS 25 12.5 0 25 50 75

SCALE: 1" = 100'

REVISED TO: 4/1/2024

PROPERTY MAPS

CHESTERFIELD

NEW HAMPSHIRE

INDEX DIAGRAM

MAP NO.

5K