


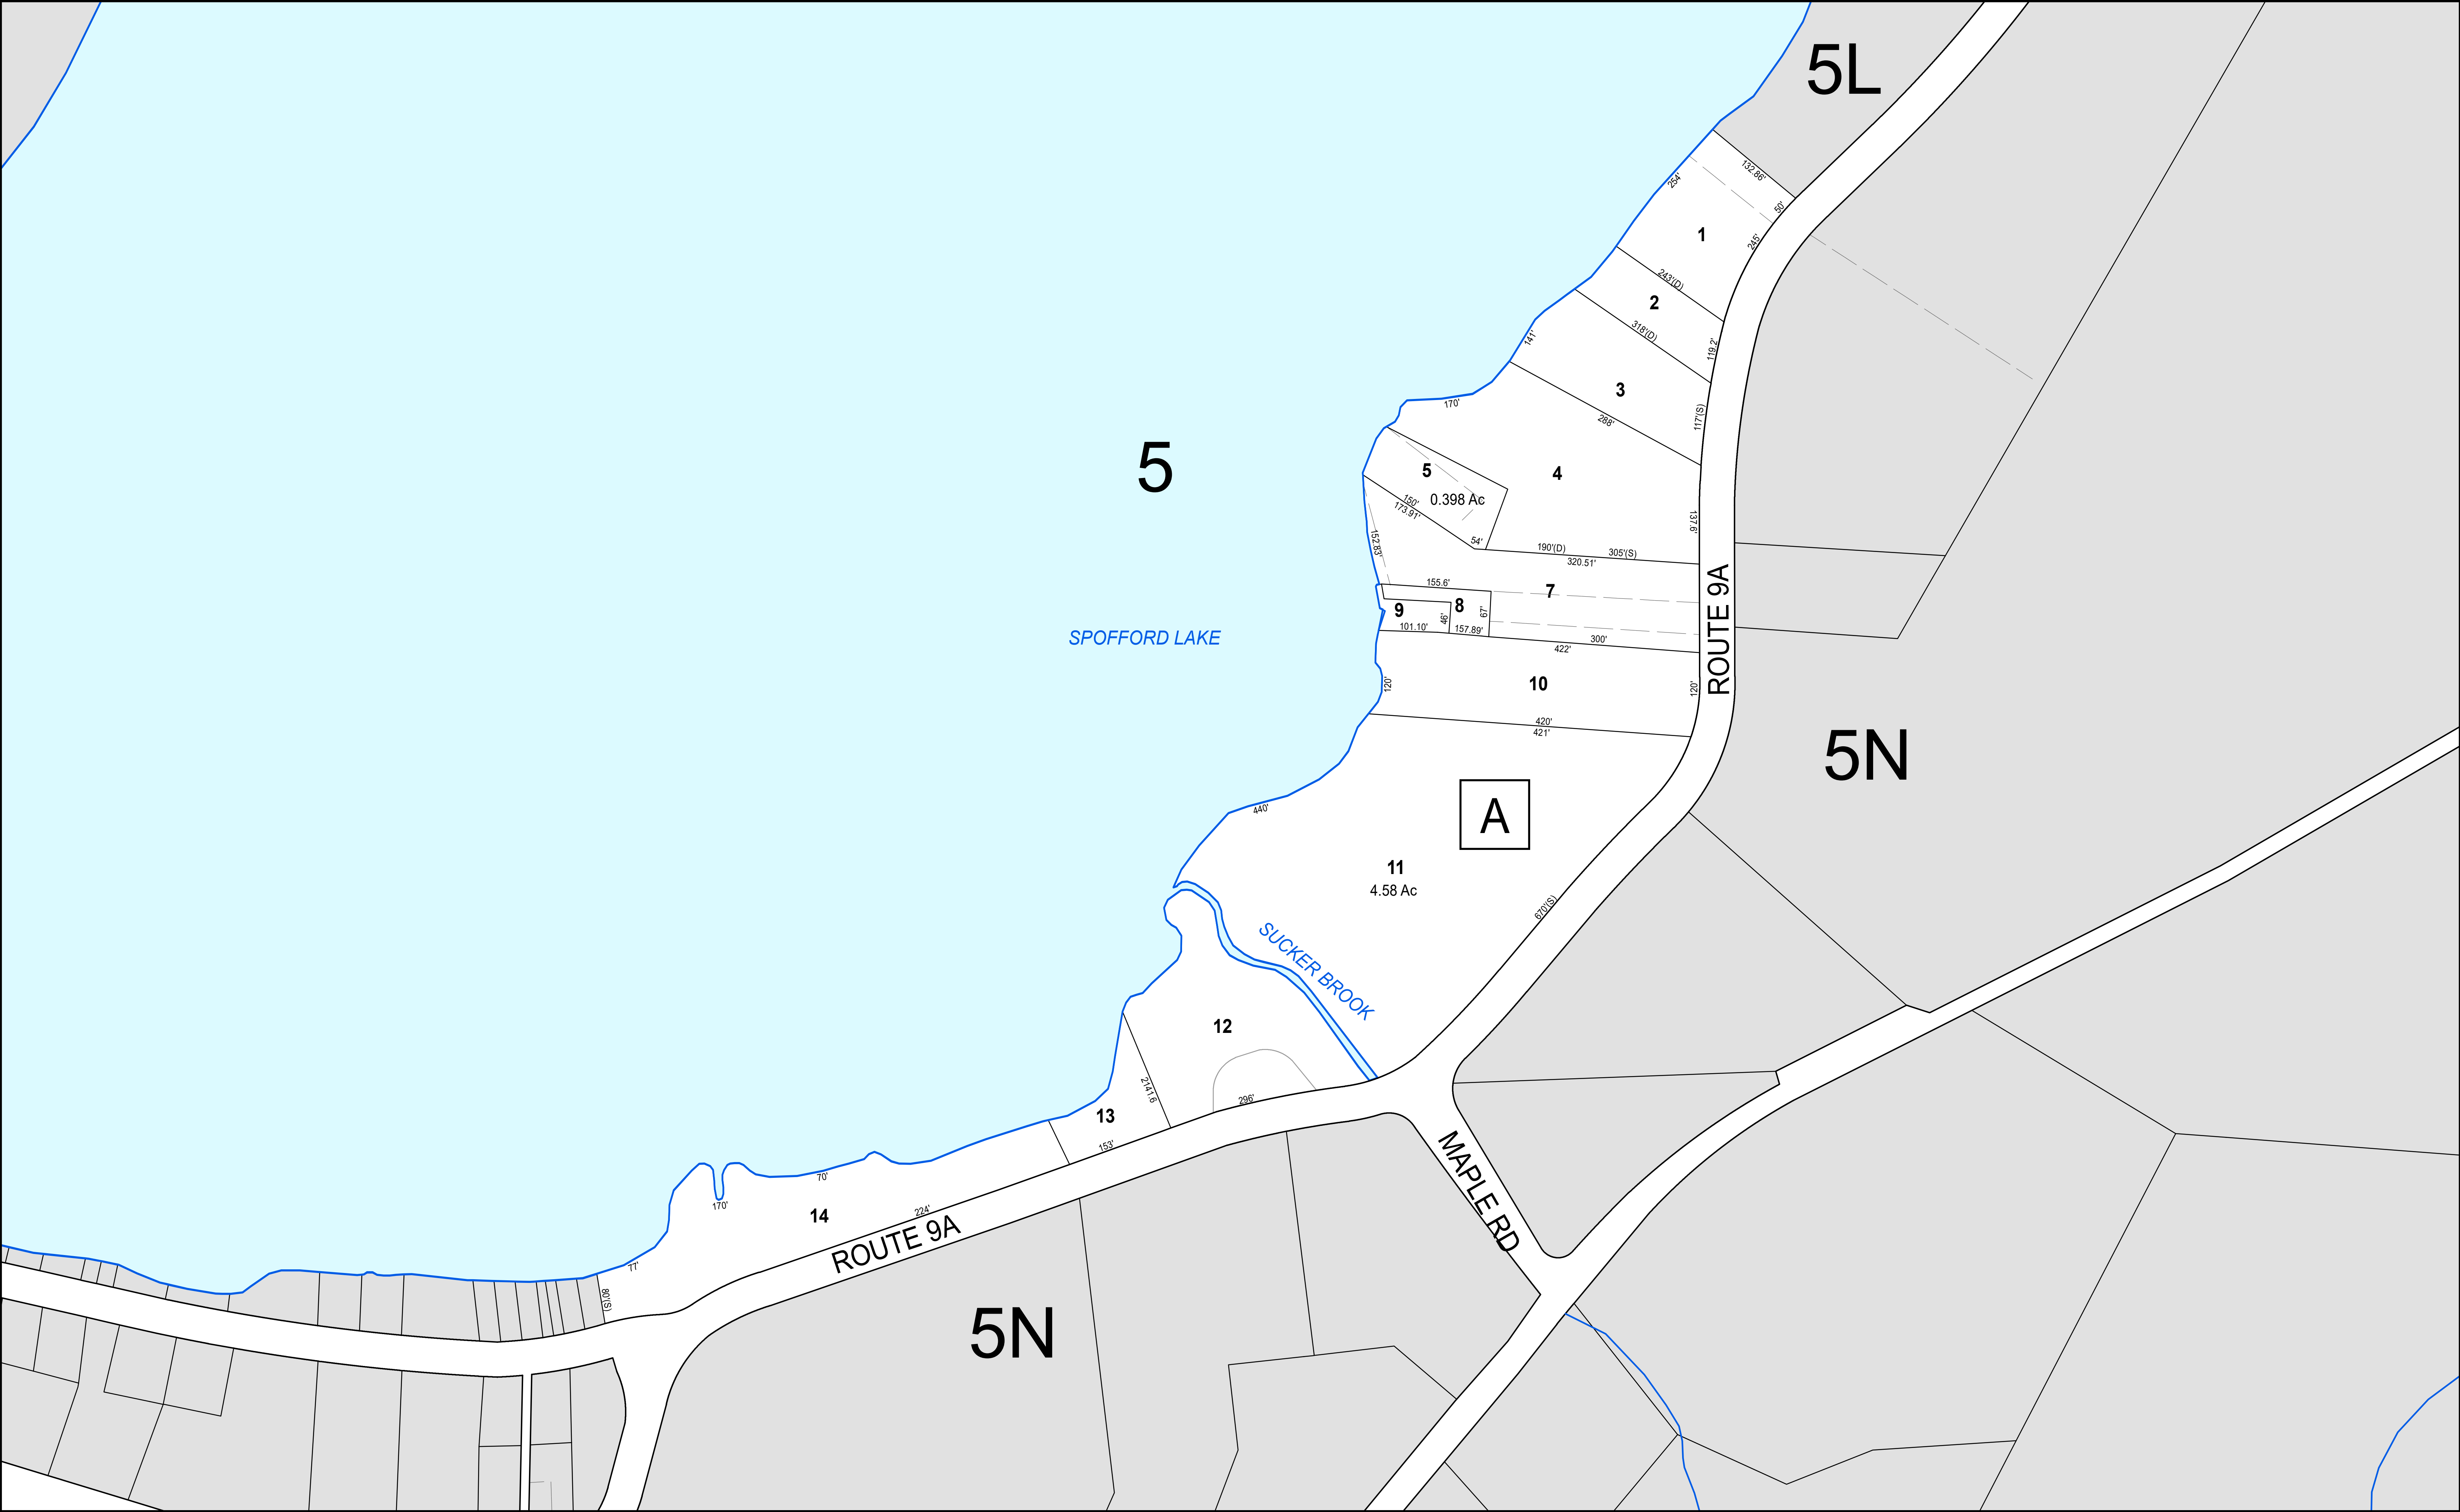

THIS MAP IS FOR ASSESSMENT PURPOSES. IT IS NOT VALID FOR LEGAL DESCRIPTION OR CONVEYANCE.

THE HORIZONTAL DATUM IS THE NEW HAMPSHIRE STATE PLANE COORDINATE SYSTEM, NAD 83.

REVISED & REPRINTED BY

CAI Technologies

Precision Mapping, Geospatial Solutions.
11 Pleasant Street, Littleton, NH 03561
800.322.4540 - www.cai-tech.com

LEGEND

AREA SURVEYED Ac
PARCEL NUMBER 12.11
RECORD DIMENSION 100'
BLOCK A
WATER

SUBDIVISION LOT NO.
RIGHT OF WAY/ACCESS
COMMON OWNERSHIP OR

FEET
100 50 0 100 200 300
METERS
25 12.5 0 25 50 75

SCALE: 1" = 100'

REVISED TO: 4/1/2024

PROPERTY MAPS

CHESTERFIELD

NEW HAMPSHIRE

INDEX DIAGRAM

MAP NO.

5M