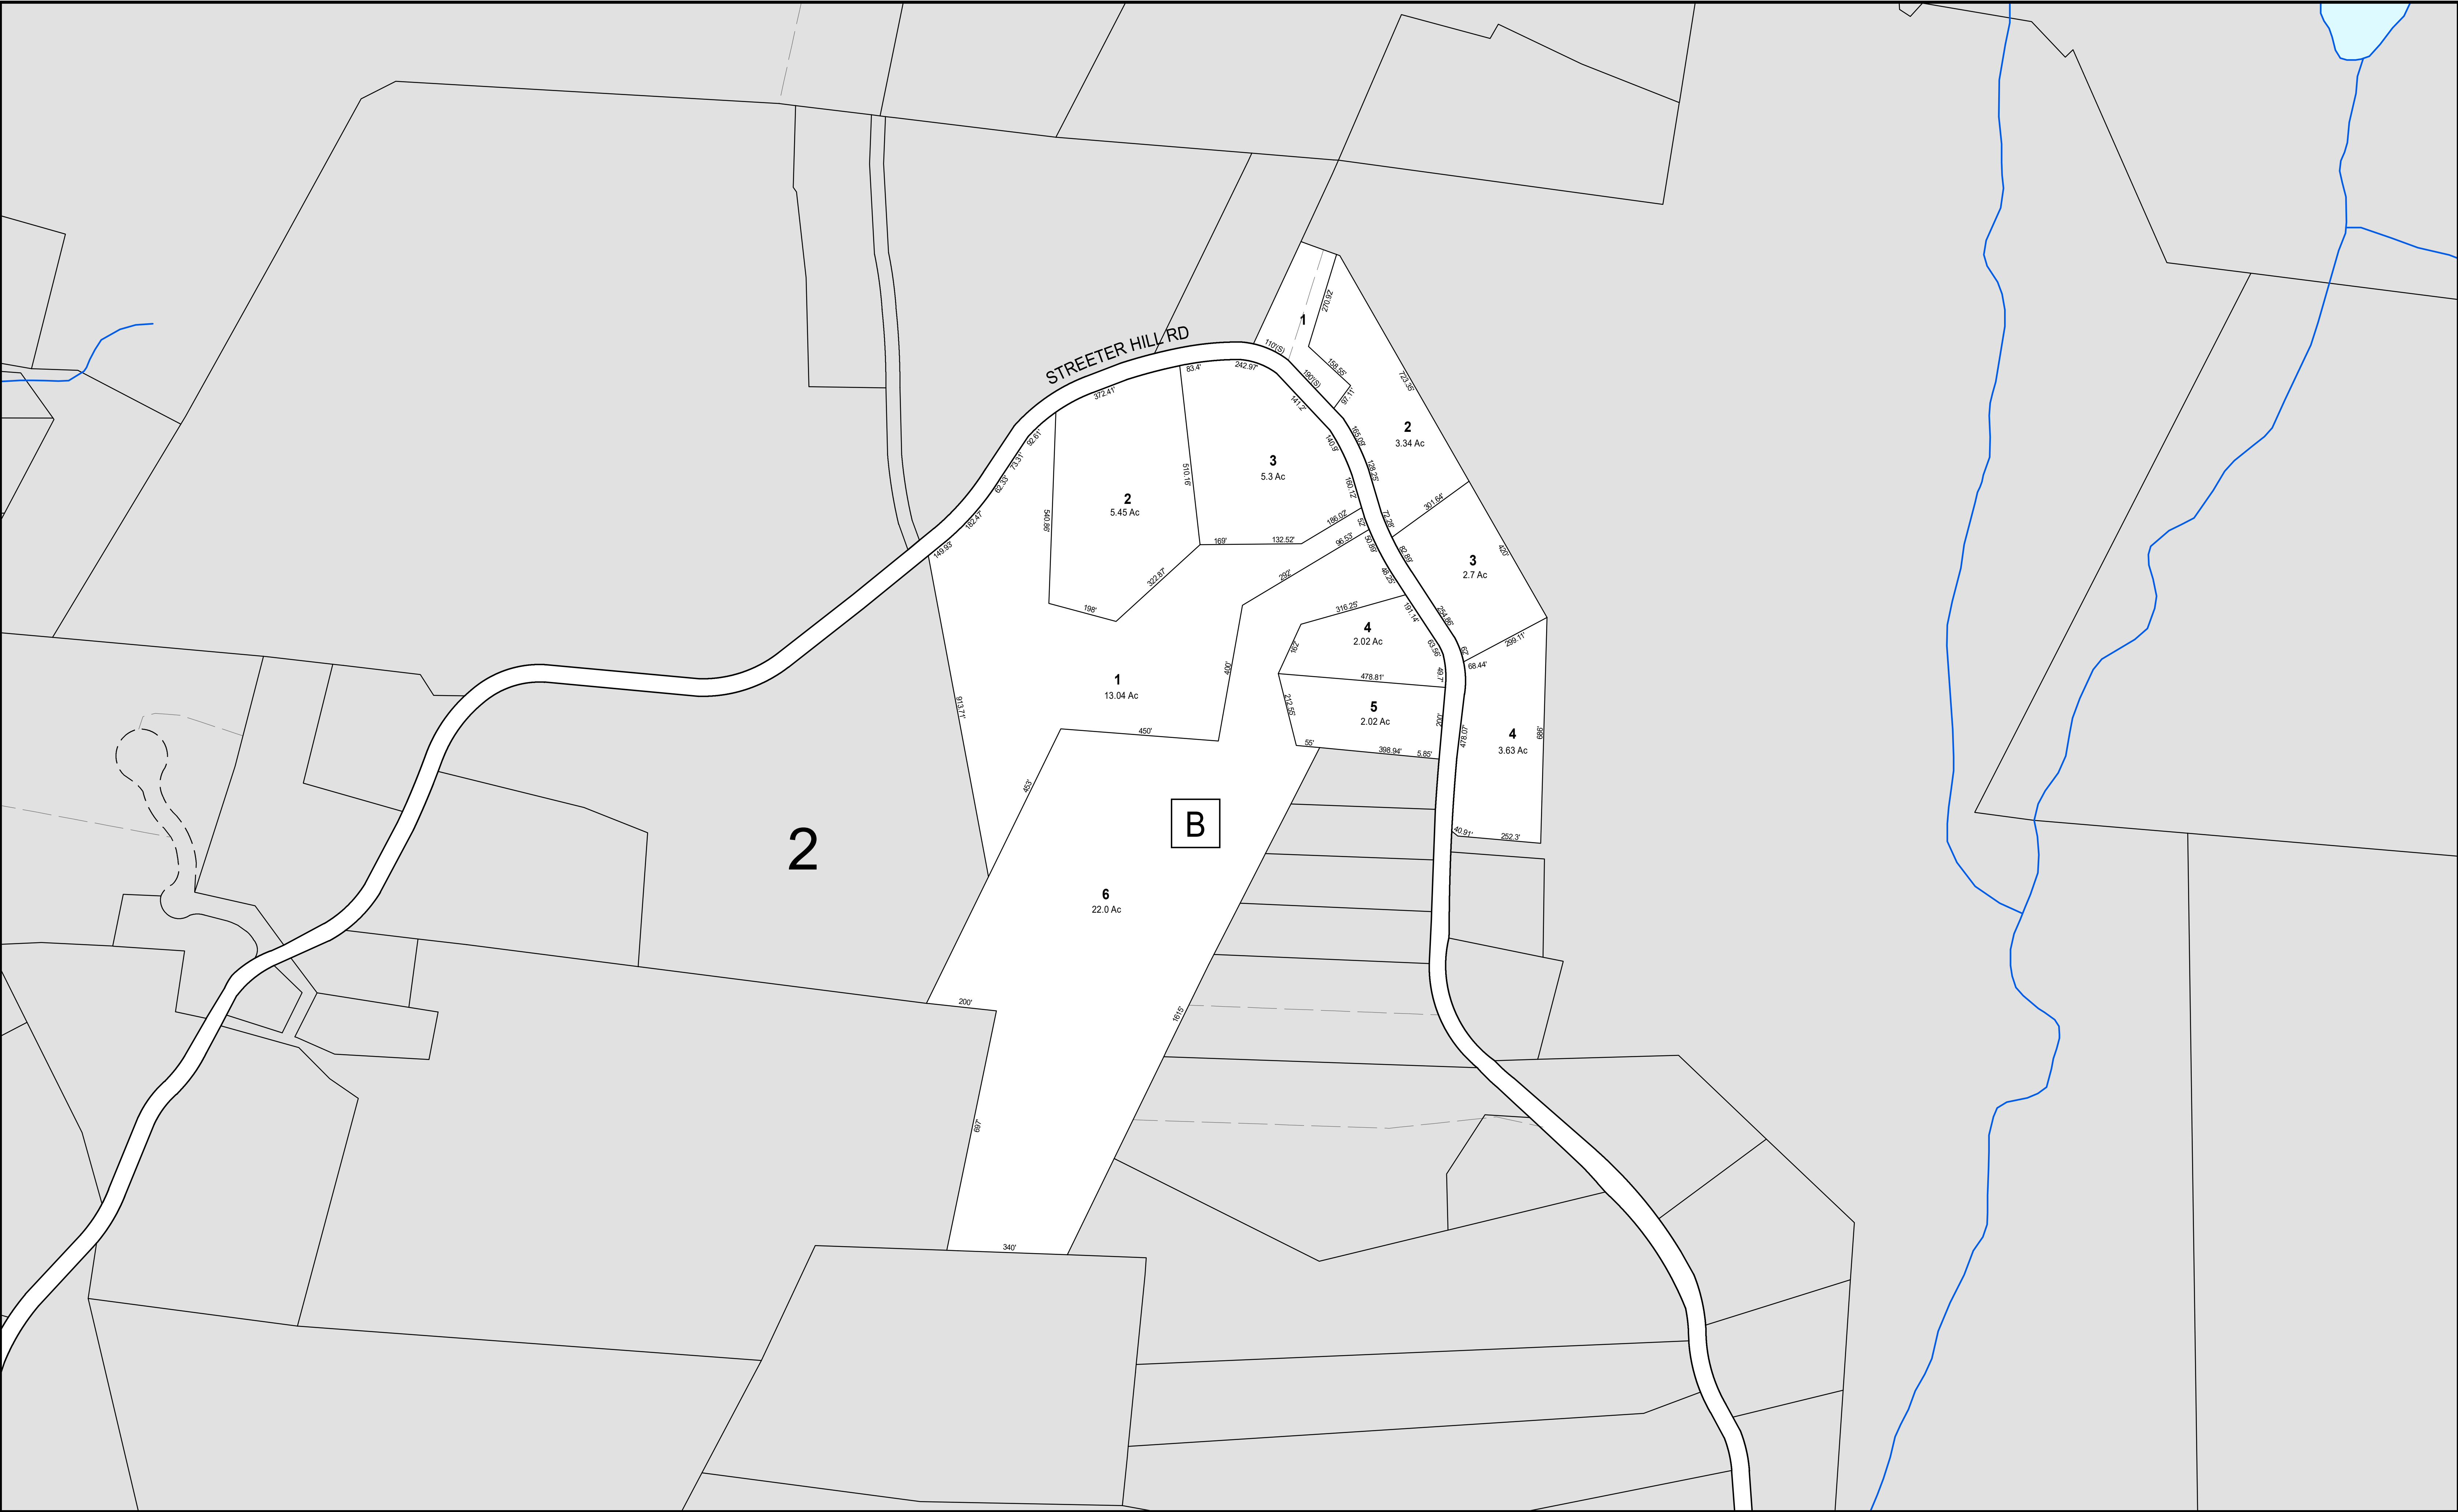




THIS MAP IS FOR ASSESSMENT PURPOSES. IT IS NOT VALID FOR LEGAL DESCRIPTION OR CONVEYANCE.

THE HORIZONTAL DATUM IS THE NEW HAMPSHIRE STATE PLANE COORDINATE SYSTEM, NAD 83.



REVISÉ & REPRINTED BY

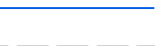
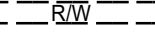
CAI Technologies

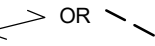
Precision Mapping. Geospatial Solutions.
11 Pleasant Street, Littleton, NH 03561
800.322.4540 - www.cai-tech.com

AREA SURVEYED Ac
PARCEL NUMBER 12.11
RECORD DIMENSION 100'
BLOCK **A**
WATER

LEGEND

SUBDIVISION LOT NO.

RIGHT OF WAY/ACCESS  

COMMON OWNERSHIP  OR 

FEET
200 100 0 200 400 600
METERS
50 25 0 50 100 150

SCALE: 1" = 200'

REVISED TO: 4/1/2024

PROPERTY MAPS

CHESTERFIELD

NEW HAMPSHIRE

INDEX DIAGRAM