


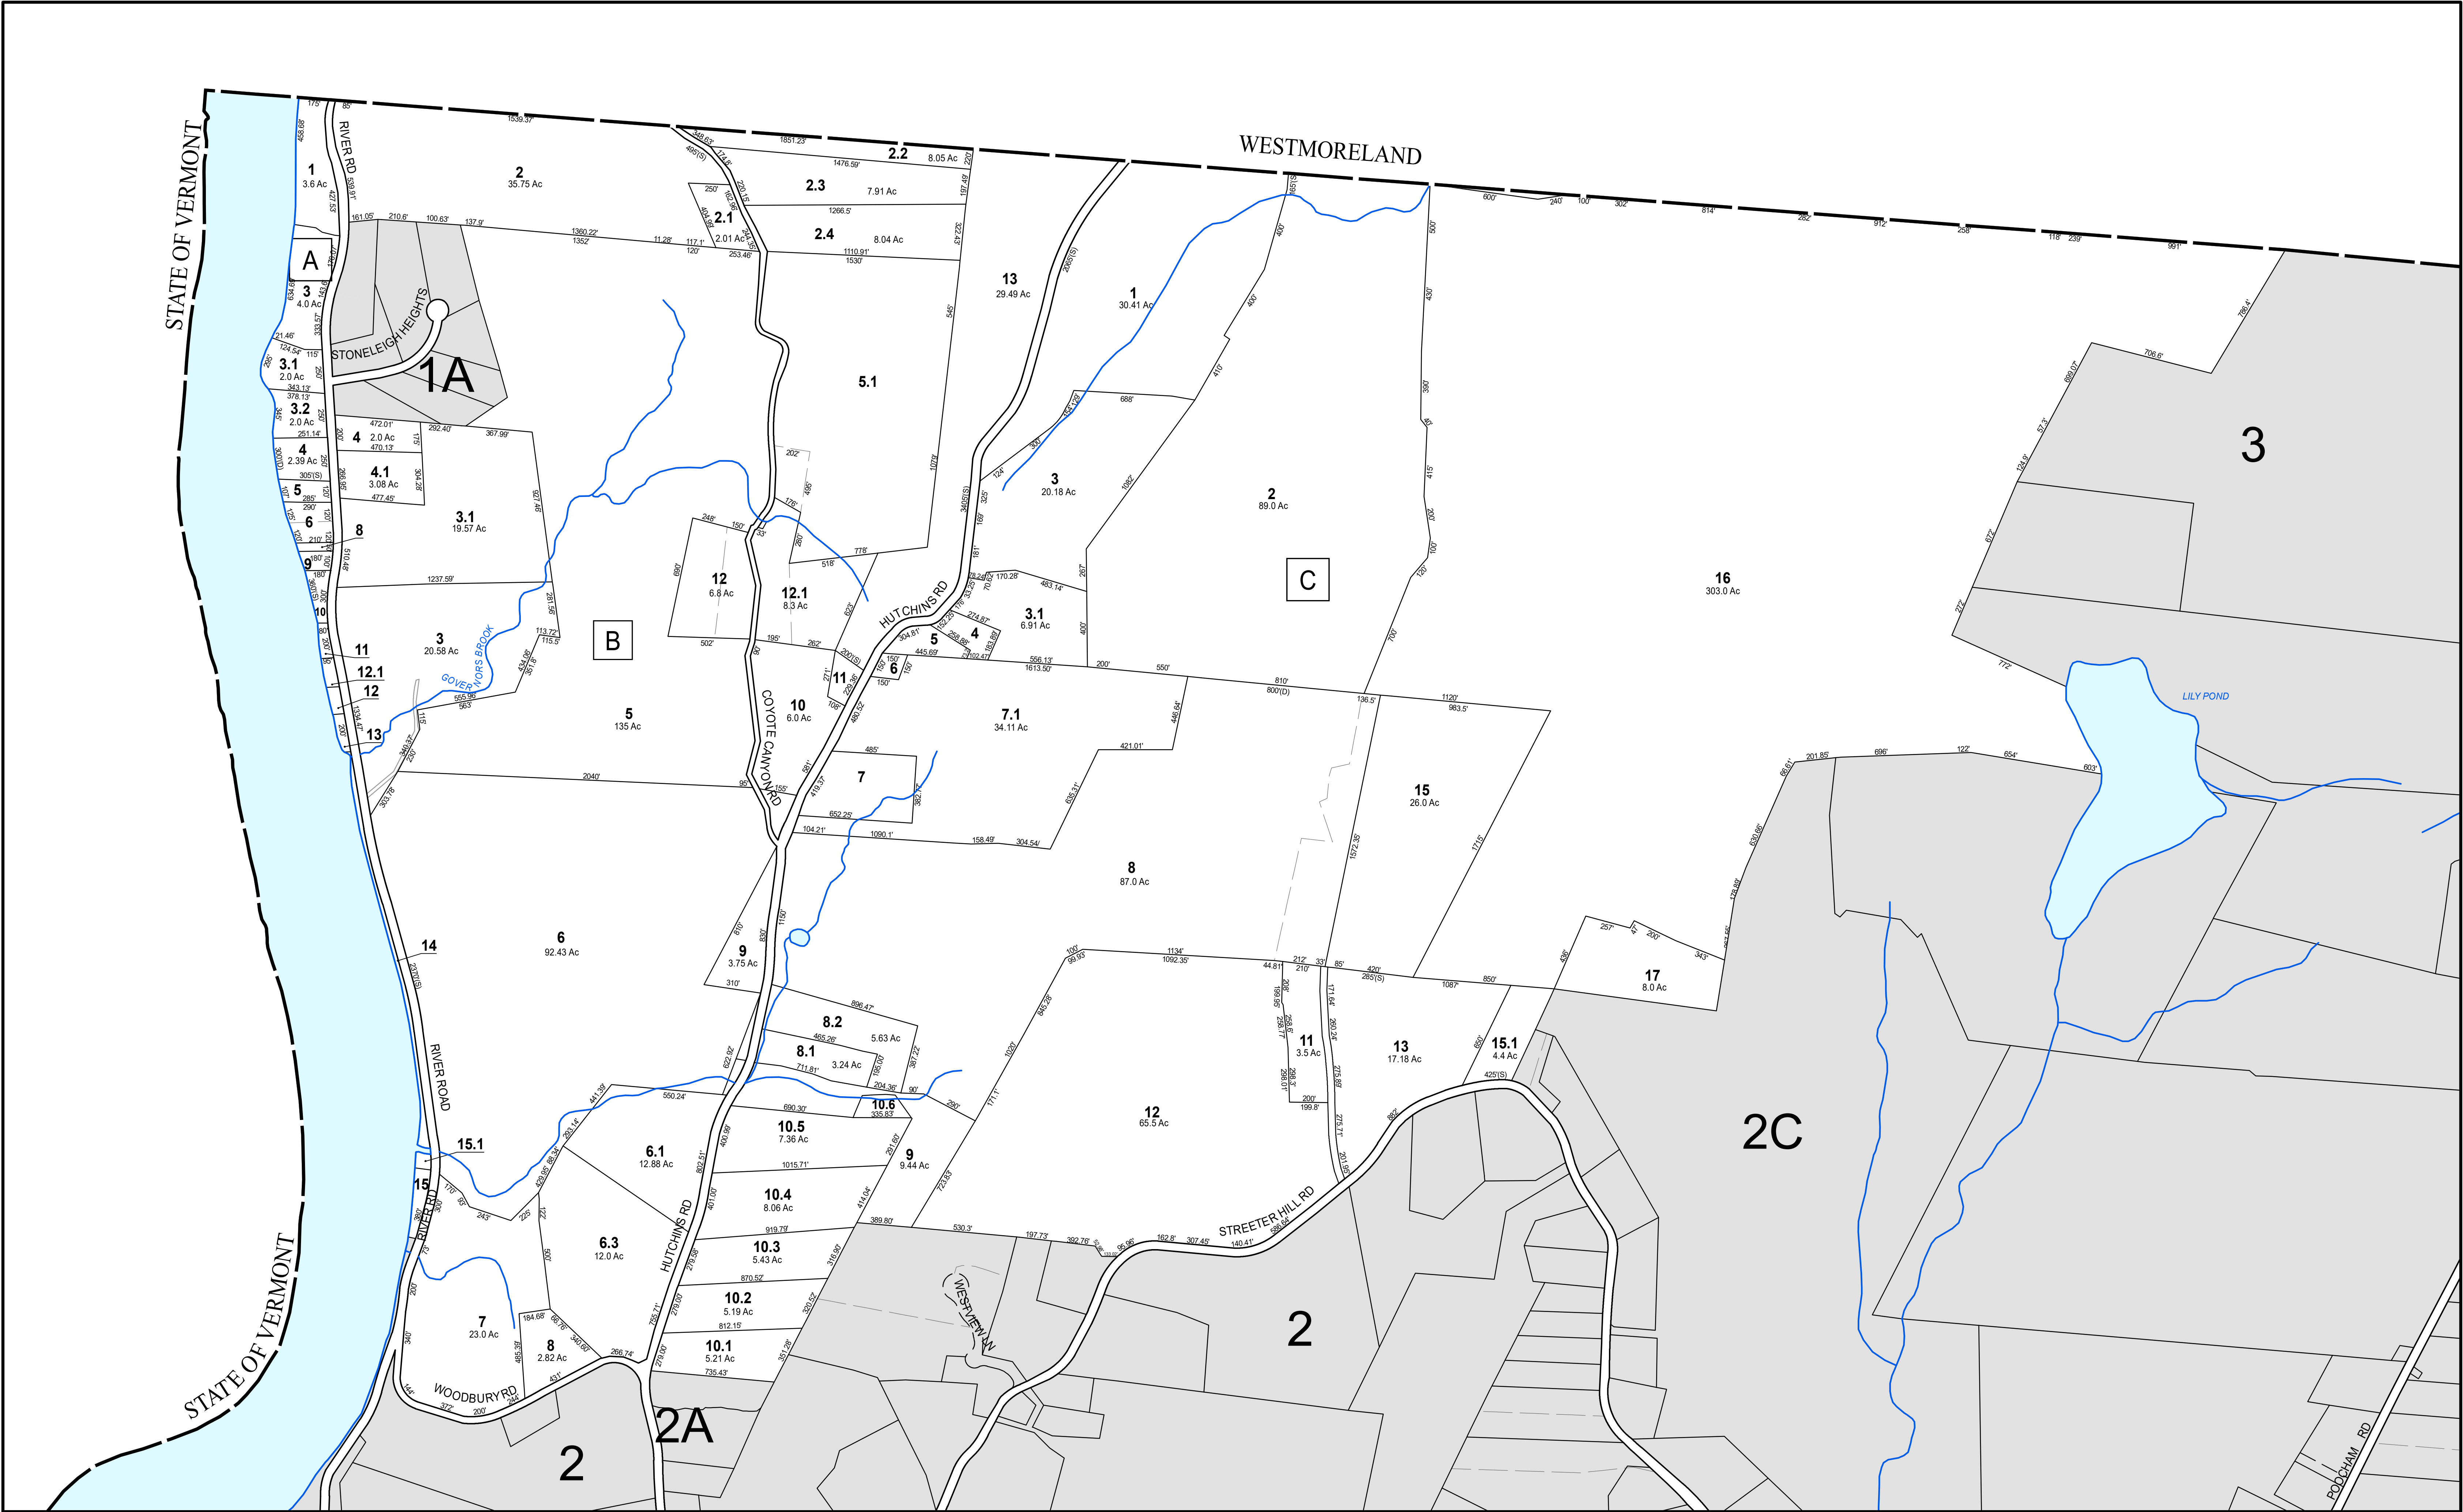

THIS MAP IS FOR ASSESSMENT PURPOSES. IT IS NOT VALID FOR LEGAL DESCRIPTION OR CONVEYANCE. THE HORIZONTAL DATUM IS THE NEW HAMPSHIRE STATE PLANE COORDINATE SYSTEM, NAD 83.	REVISED & REPRINTED BY CAITechnologies Precision Mapping. Geospatial Solutions. 11 Pleasant Street, Littleton, NH 03561 800.322.4540 - www.cai-tech.com	LEGEND AREA SURVEYED Ac PARCEL NUMBER 12.11 RECORD DIMENSION 100' BLOCK A WATER SUBDIVISION LOT NO. RIGHT OF WAY/ACCESS COMMON OWNERSHIP OR	FEET 400 200 0 400 800 1,200 SCALE: 1" = 400' METERS 100 50 0 100 200 300 REVISED TO: 4/1/2024	PROPERTY MAPS CHESTERFIELD NEW HAMPSHIRE	INDEX DIAGRAM MAP NO. 1
--	--	---	--	--	---