


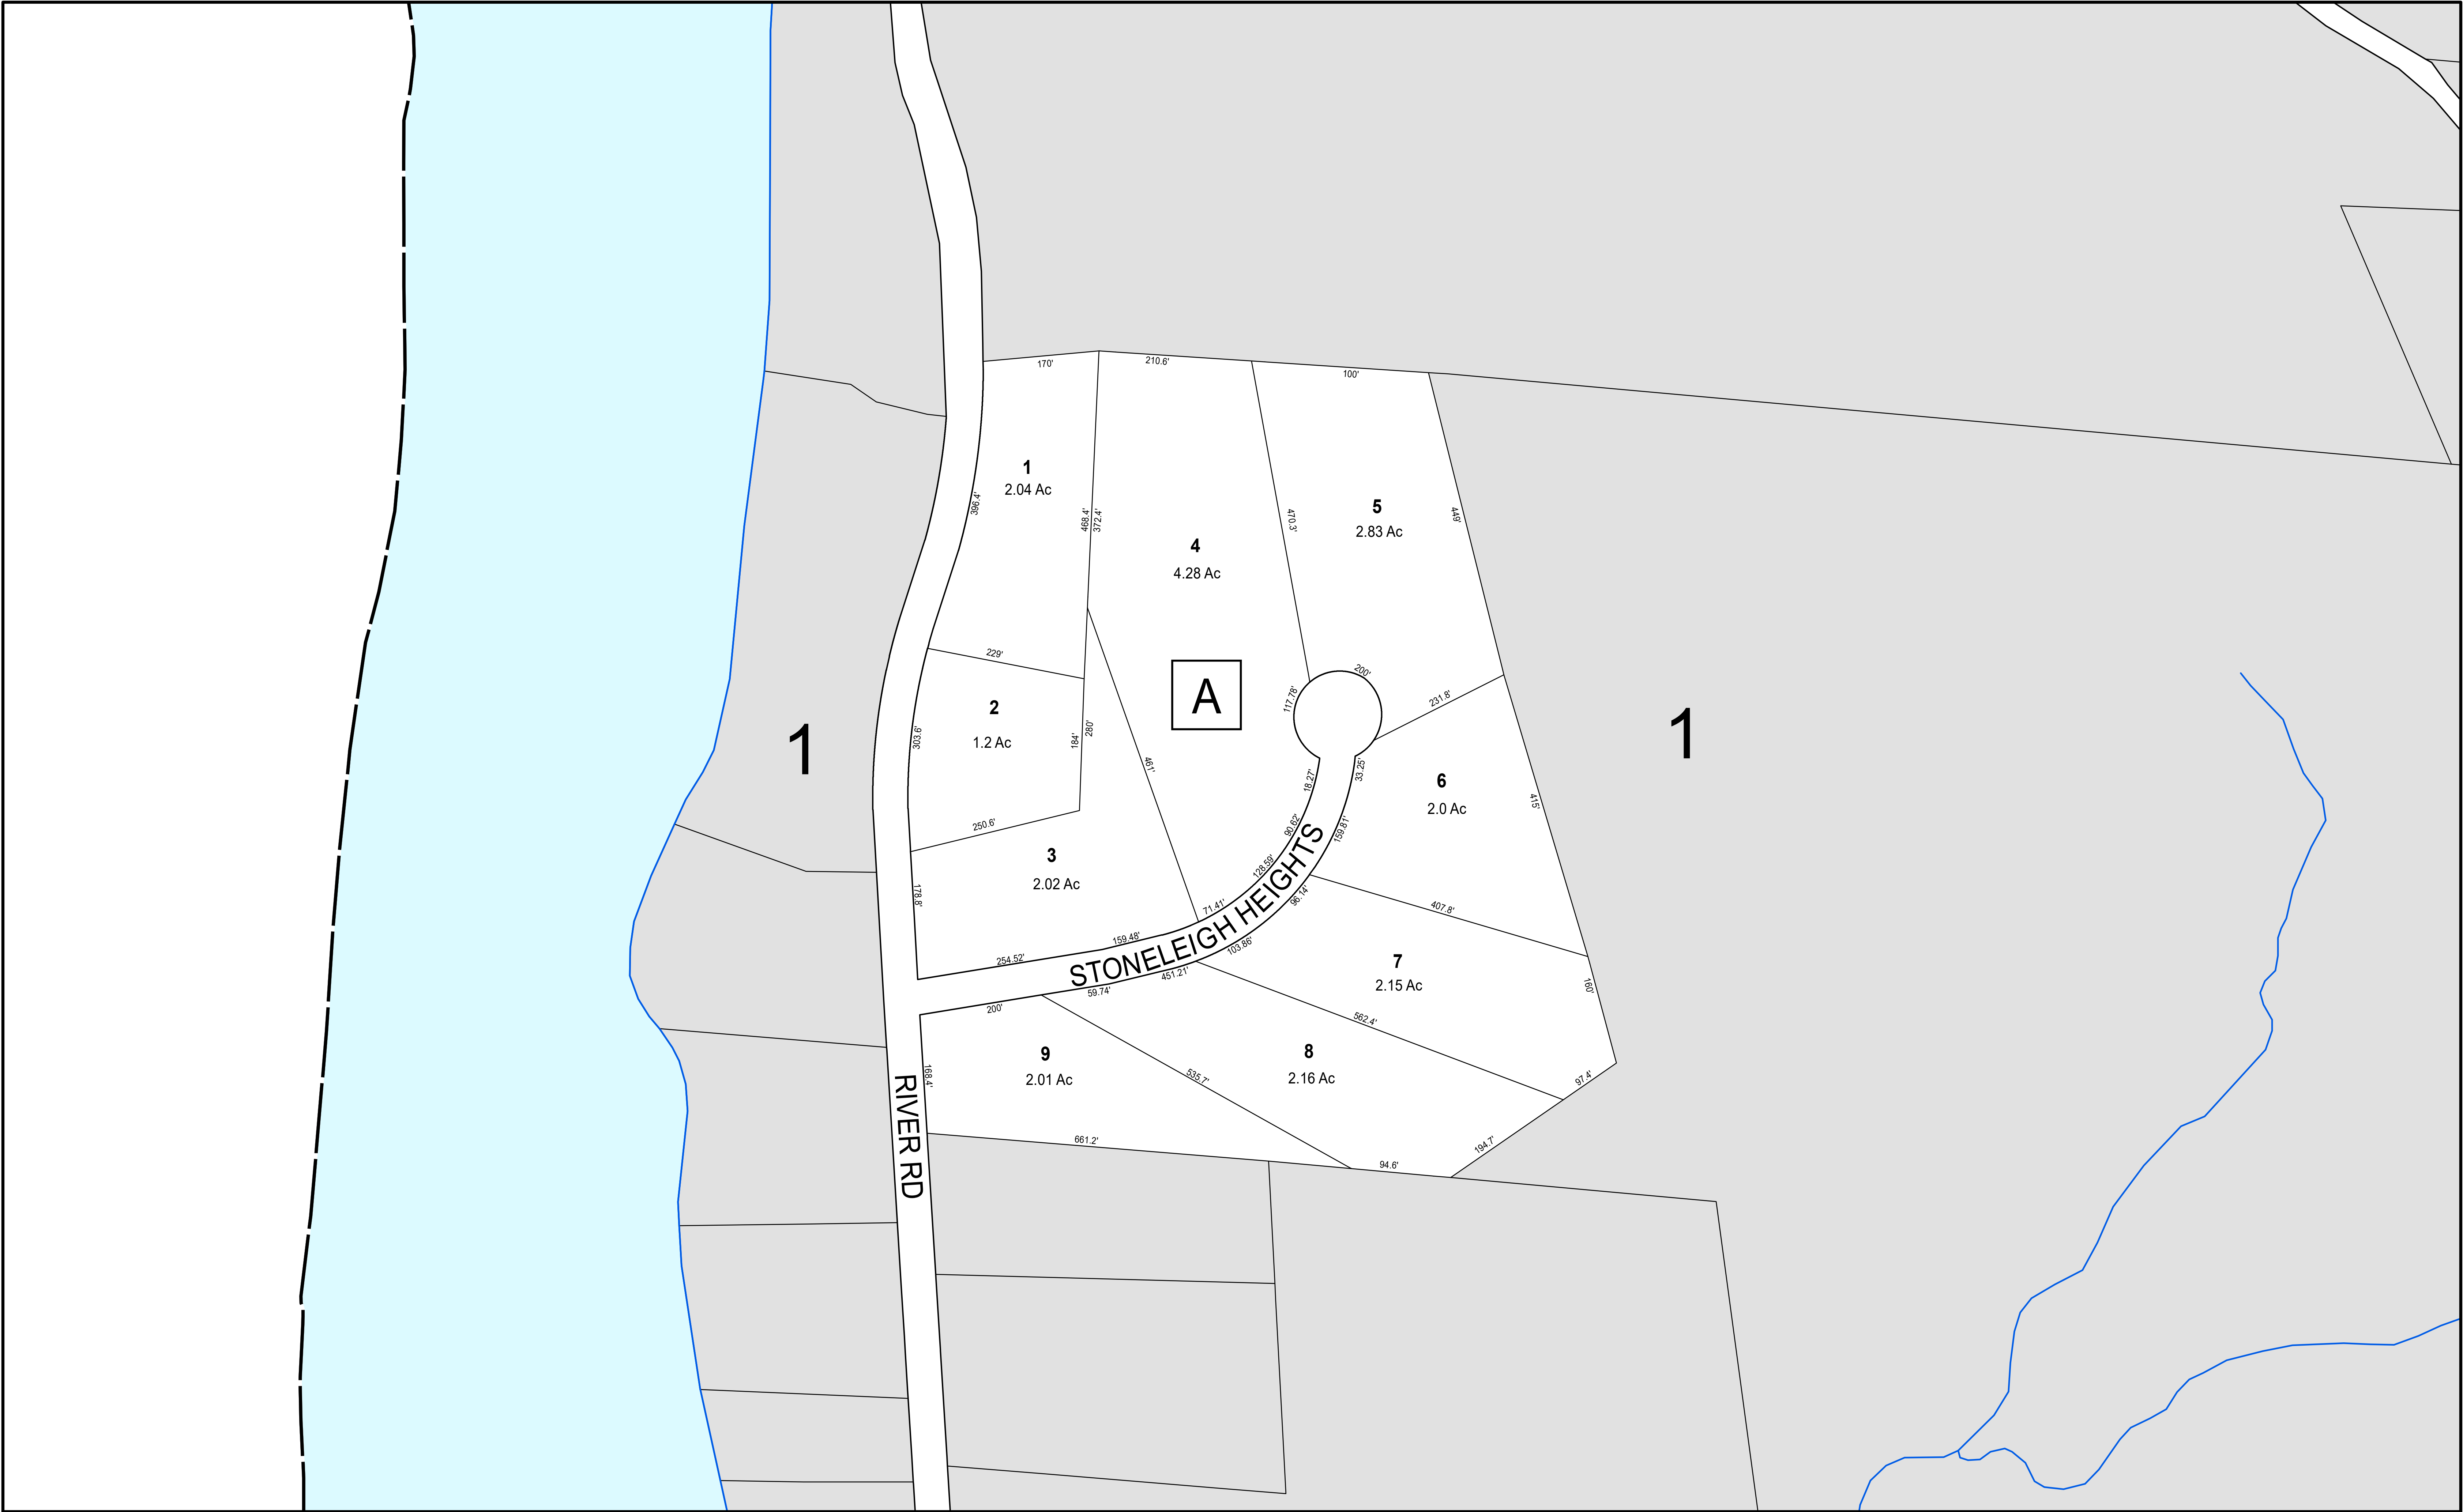

THIS MAP IS FOR ASSESSMENT PURPOSES. IT IS NOT VALID FOR LEGAL DESCRIPTION OR CONVEYANCE.

THE HORIZONTAL DATUM IS THE NEW HAMPSHIRE STATE PLANE COORDINATE SYSTEM, NAD 83.

REVISED & REPRINTED BY

**CAI Technologies**

Precision Mapping. Geospatial Solutions.  
11 Pleasant Street, Littleton, NH 03561  
800.322.4540 - www.cai-tech.com

**LEGEND**

AREA SURVEYED ..... Ac 12.11

PARCEL NUMBER ..... 100

RECORD DIMENSION ..... 100

BLOCK ..... A

WATER ..... WATER

SUBDIVISION LOT NO. ....

RIGHT OF WAY/ACCESS ..... 60' OR

COMMON OWNERSHIP ..... OR

FEET 100 50 0 100 200 300

METERS 25 12.5 0 25 50 75

SCALE: 1" = 100'

REVISED TO: 4/1/2024

PROPERTY MAPS

**CHESTERFIELD**

NEW HAMPSHIRE

INDEX DIAGRAM

GN

1

MAP NO.

**1A**