


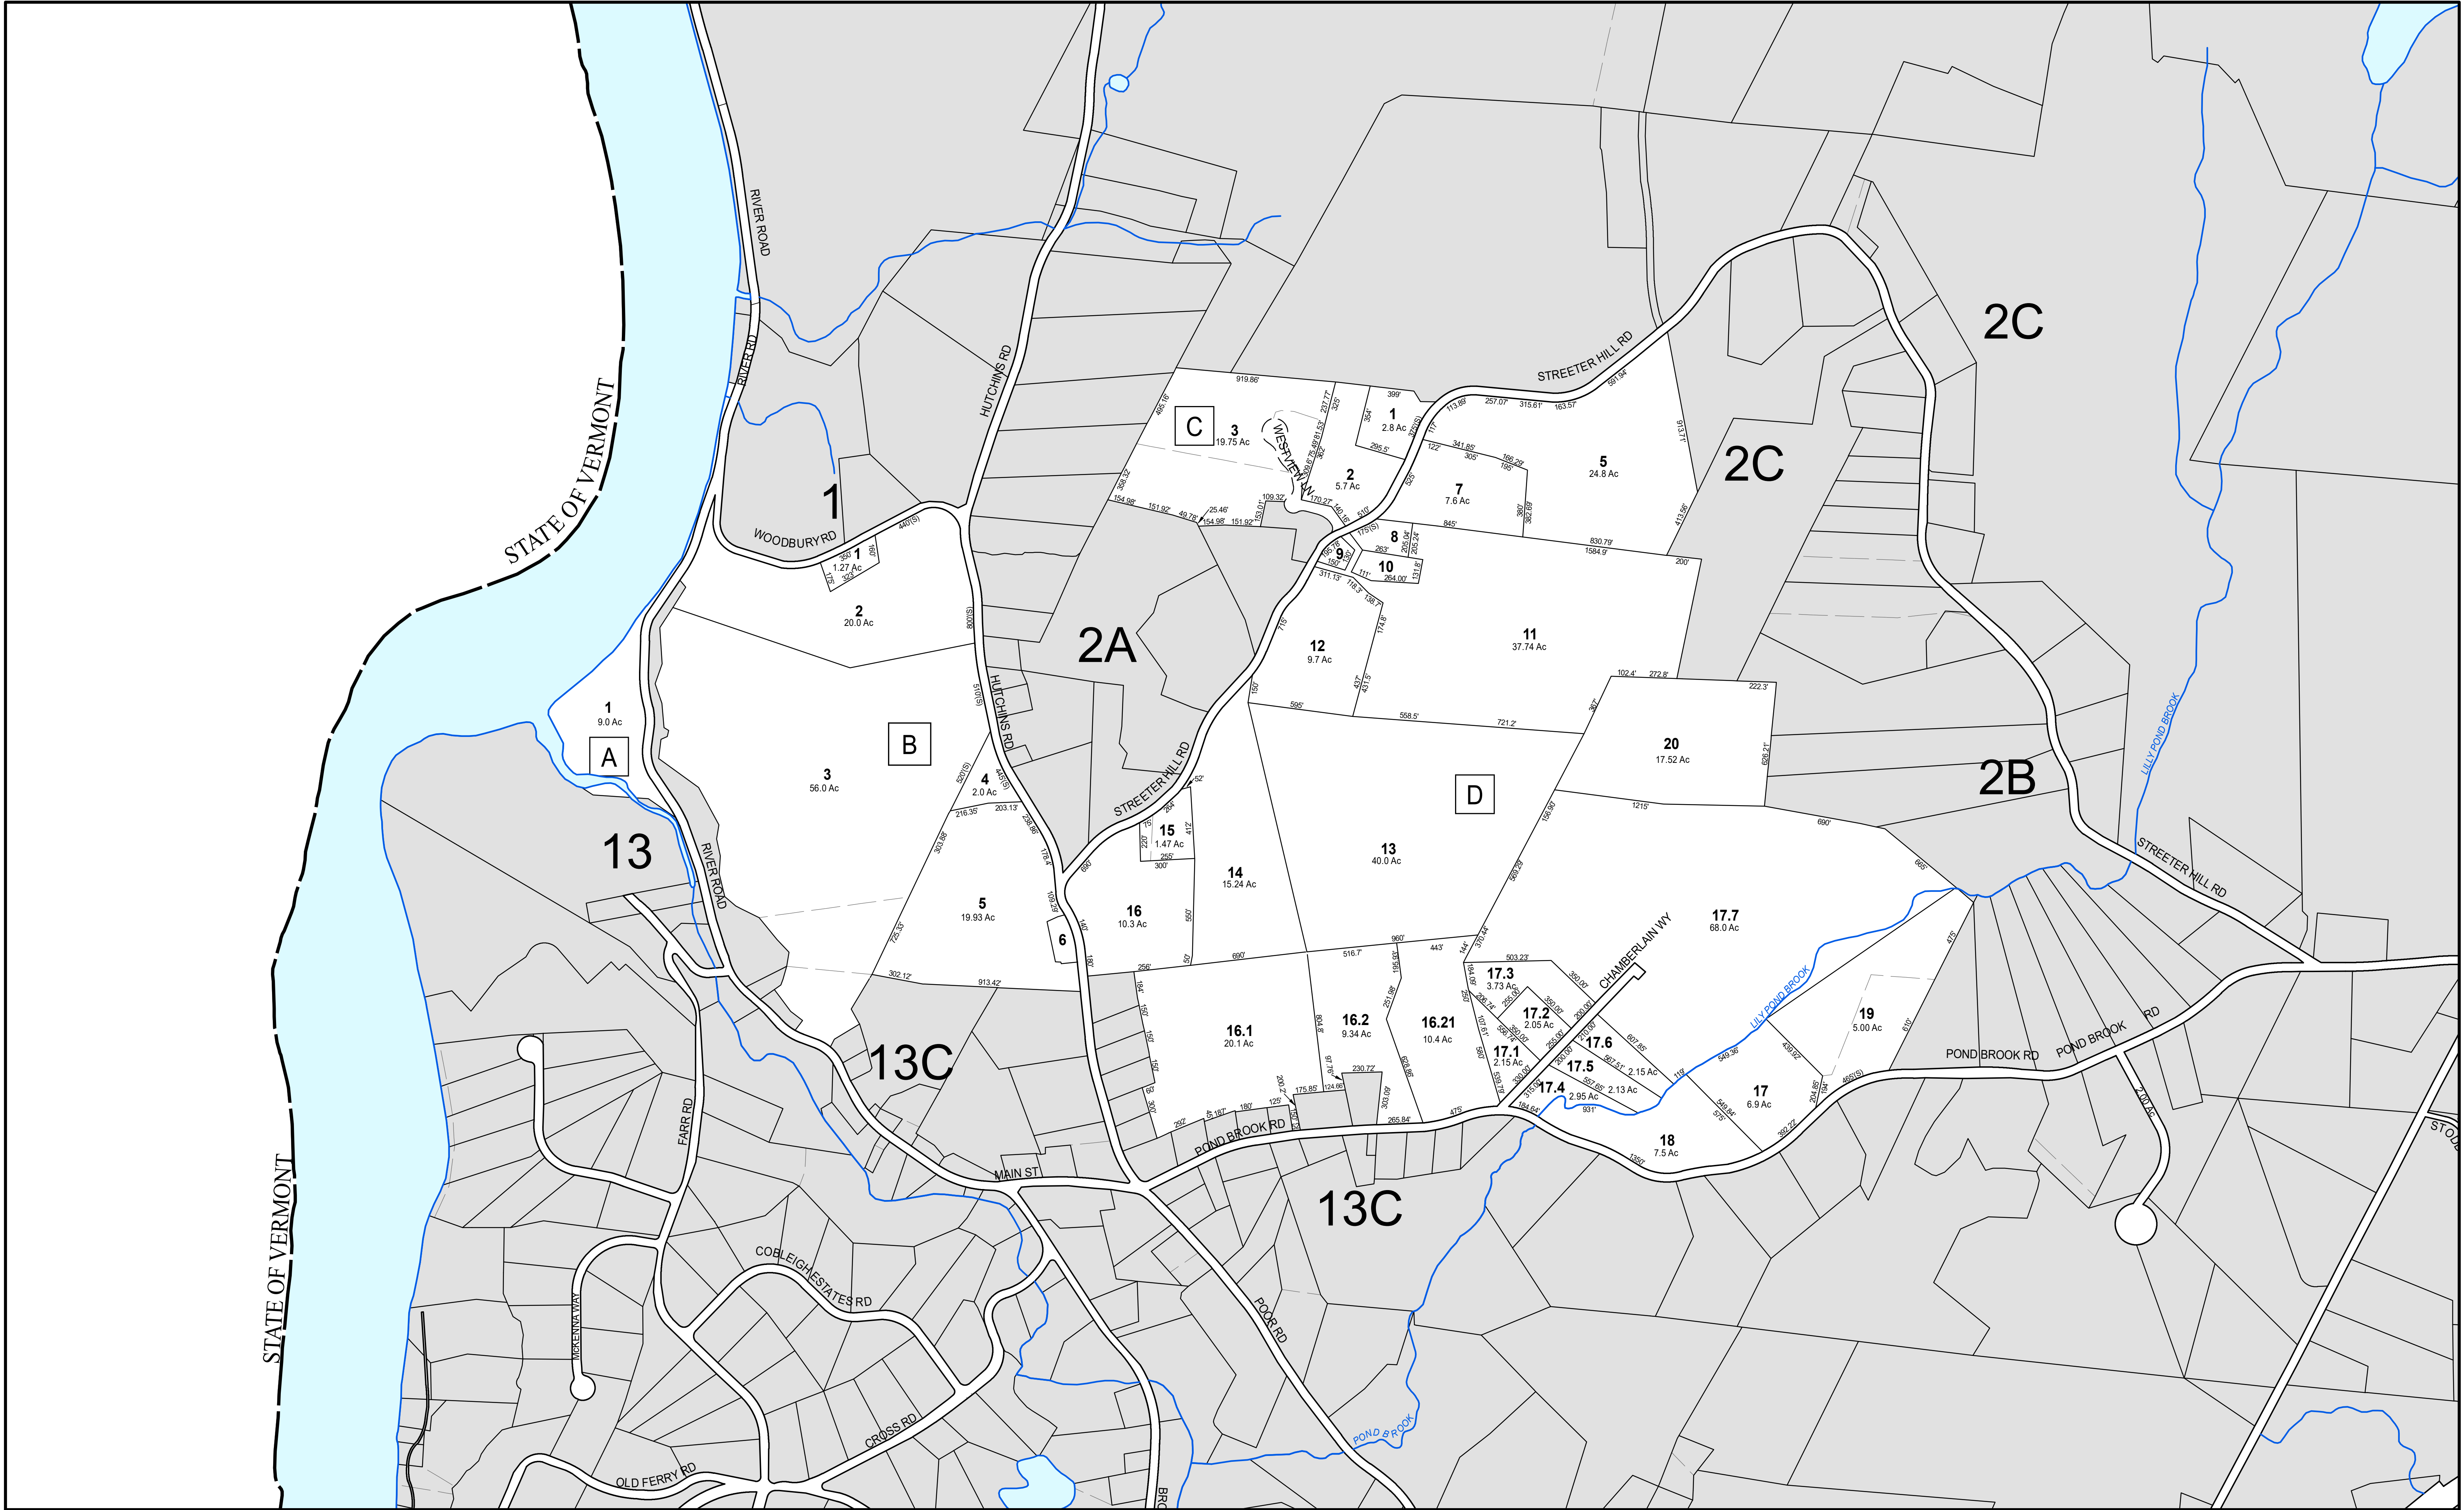

THIS MAP IS FOR ASSESSMENT PURPOSES. IT IS NOT VALID FOR LEGAL DESCRIPTION OR CONVEYANCE.

THE HORIZONTAL DATUM IS THE NEW HAMPSHIRE STATE PLANE COORDINATE SYSTEM, NAD 83.



CAITechnologies
Precision Mapping. Geospatial Solutions.
11 Pleasant Street, Littleton, NH 03561
800.322.4540 - www.cai-tech.com

REVISED & REPRINTED BY

LEGEND

AREA SURVEYED	Ac	12.11
PARCEL NUMBER		100
RECORD DIMENSION		100
BLOCK		A
WATER		

WATER

SCALE: 1" = 400'

FEET 400 200 0 400 800 1,200

METERS 100 50 0 100 200 300


REVISD TO: 4/1/2024

PROPERTY MAPS

CHESTERFIELD

NEW HAMPSHIRE

INDEX DIAGRAM

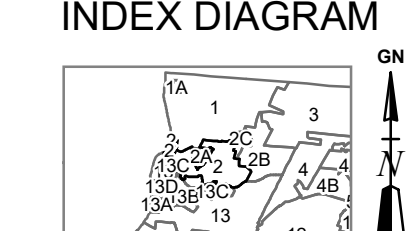

MAP NO.

2