


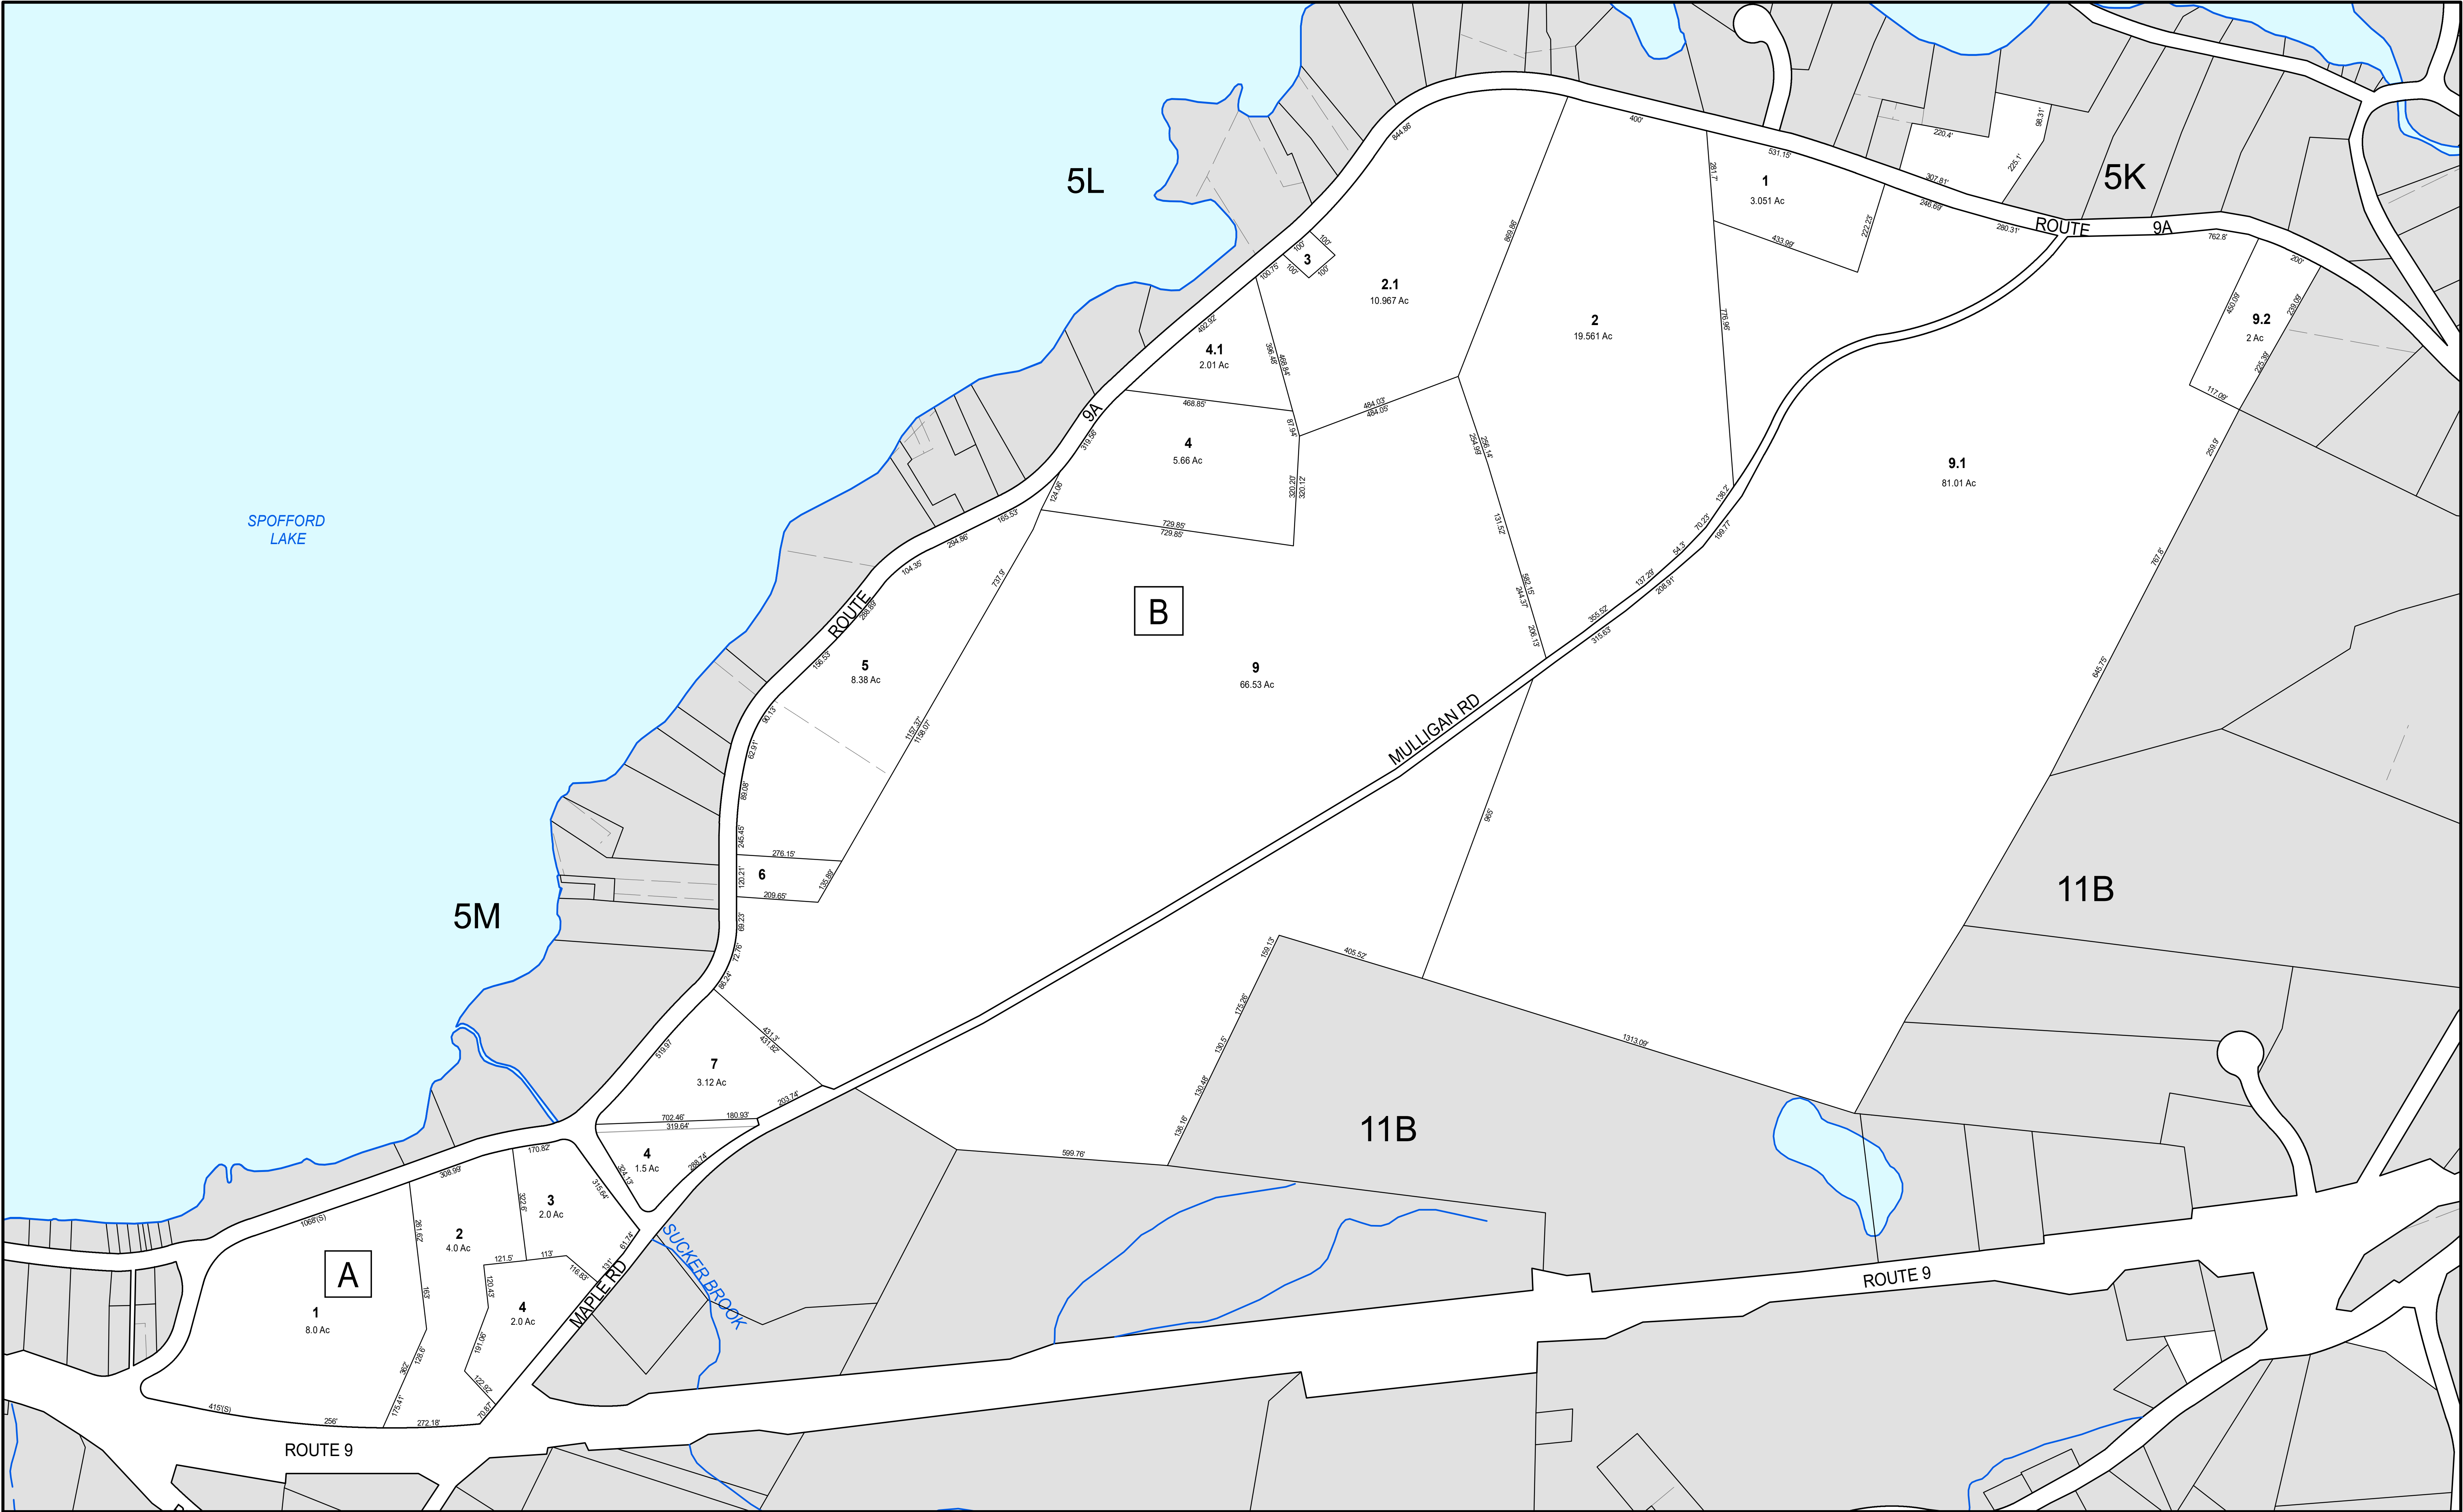

THIS MAP IS FOR ASSESSMENT PURPOSES. IT IS NOT VALID FOR LEGAL DESCRIPTION OR CONVEYANCE.

THE HORIZONTAL DATUM IS THE NEW HAMPSHIRE STATE PLANE COORDINATE SYSTEM, NAD 83.

REVISED & REPRINTED BY

CAI Technologies

Precision Mapping, Geospatial Solutions.
11 Pleasant Street, Littleton, NH 03561
800.322.4540 - www.cai-tech.com

LEGEND

AREA SURVEYED	-----	Ac
PARCEL NUMBER	-----	12.11
RECORD DIMENSION	-----	100'
BLOCK	-----	A
WATER	-----	
SUBDIVISION LOT NO.	-----	
RIGHT OF WAY/ACCESS	-----	
COMMON OWNERSHIP	-----	

FEET
200 100 0 200 400 600

METERS
50 25 0 50 100 150

SCALE: 1" = 200'

REVISED TO: 4/1/2024

PROPERTY MAPS

CHESTERFIELD

NEW HAMPSHIRE

INDEX DIAGRAM

MAP NO.

5N